


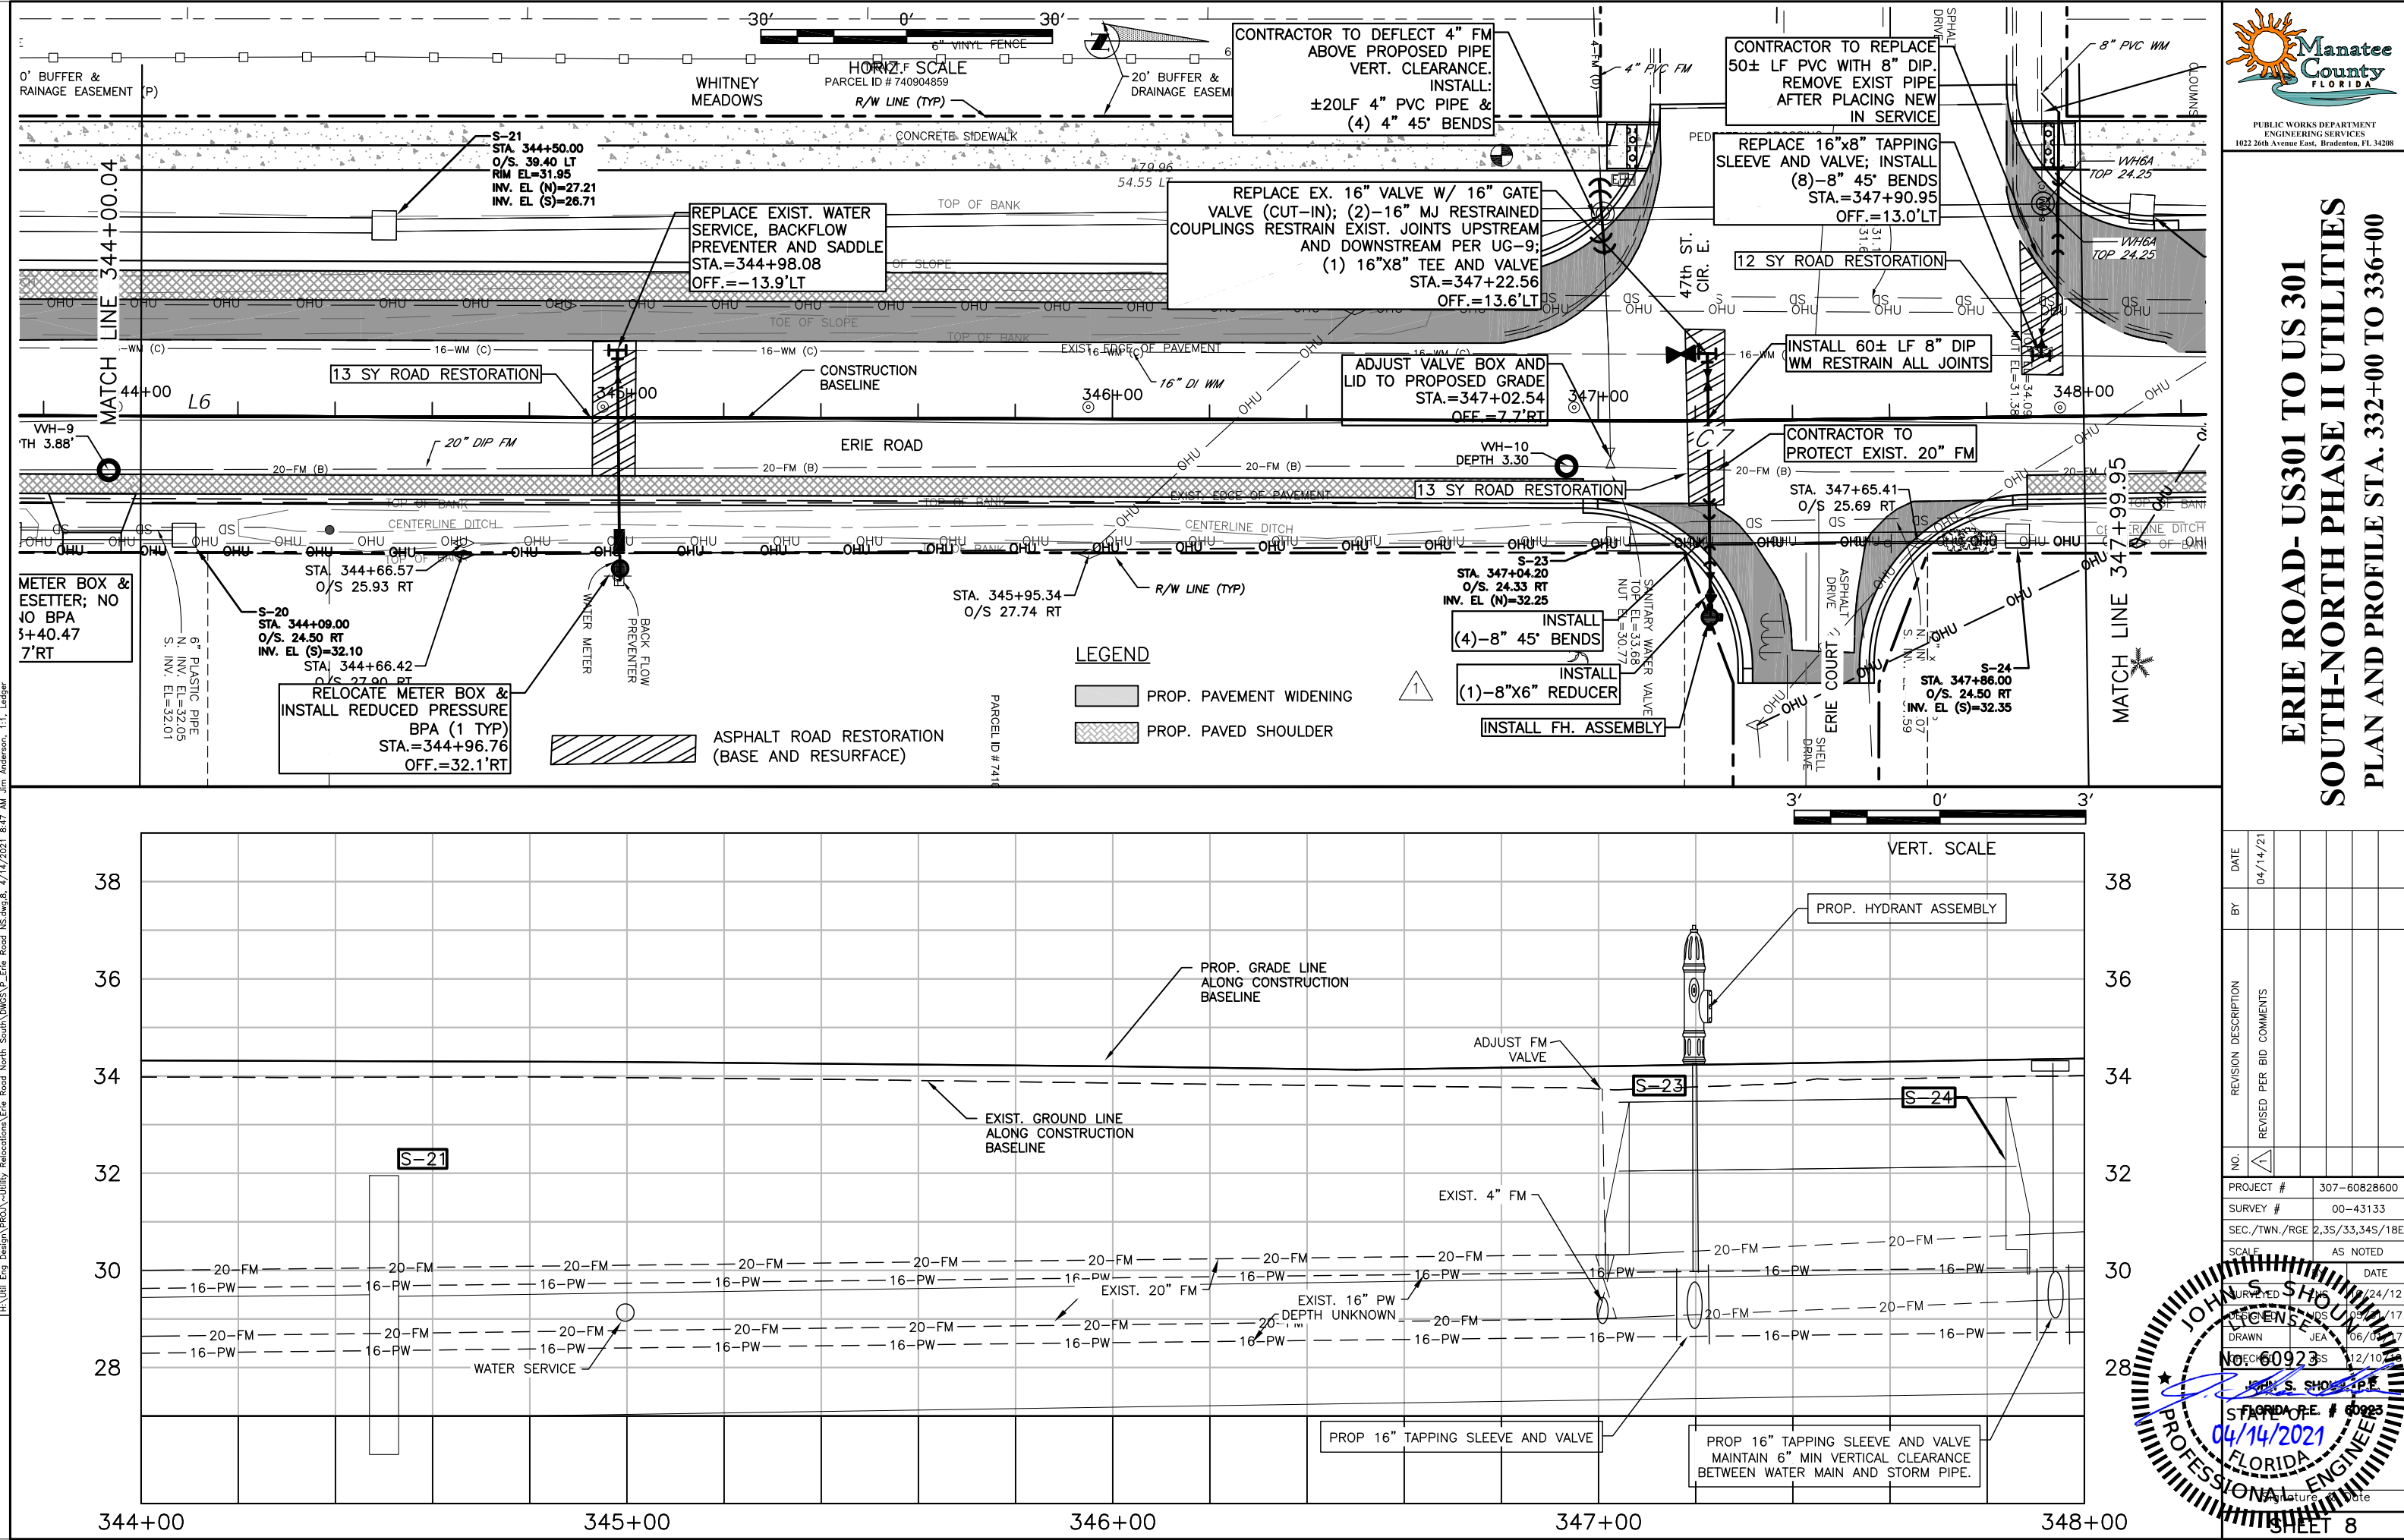

PUBLIC WORKS DEPARTMENT
ENGINEERING SERVICES
1022 26th Avenue East, Bradenton, FL 34208

**ERIE ROAD- US301 TO US 301
SOUTH-NORTH PHASE II UTILITIES
PLAN AND PROFILE STA. 332+00 TO 336+00**

NO.	REVISION	DESCRIPTION	BY	DATE
1		REVISED PER BID COMMENTS		04/14/21

PROJECT #	307-60828600
SURVEY #	00-43133
SEC./TWN./RGE	2,3S/33,34S/18E
SCALE	AS NOTED
DATE	04/14/21
DRAWN	JEA
CHECKED	JEA
DATE	06/07/21
DATE	12/10/21
DATE	04/14/21

JOHN S. SHORR
LICENSE
No. 60923
FLORIDA
PROFESSIONAL ENGINEER

SHEET 8