


W:\Manatee County Waterline\Drawings\Tlcover.dwg Plotted: 2/18/2009 0:13 pm By: bkleinl Model Plot Scale: 1=10 Xref Dwg's:

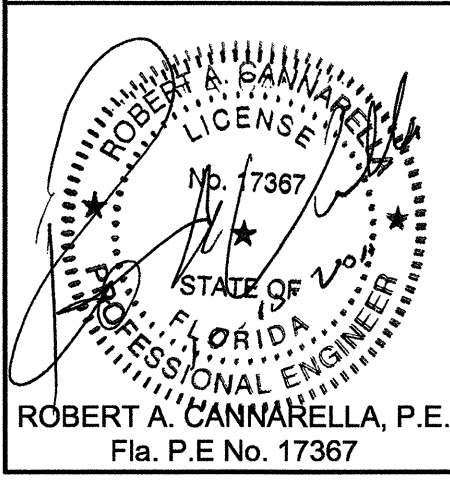

|      |     |
|------|-----|
| DSGN | BJK |
| DR   | BJK |
| CHK  | RAC |
| APVD | RAC |

|     |      |          |
|-----|------|----------|
| NO. | DATE | REVISION |
|     |      |          |

BID DOCUMENTS

|    |      |
|----|------|
| BY | APVD |
|    |      |


|                                                           |
|-----------------------------------------------------------|
| VERIFY SCALE                                              |
| BAR IS ONE INCH ON ORIGINAL DRAWING.                      |
| 0 1"                                                      |
| IF NOT ONE INCH ON THIS SHEET, ADJUST SCALES ACCORDINGLY. |

**CH2MHILL**  
4350 WEST CYPRESS STREET SUITE 600  
TAMPA, FLORIDA 33607-4155  
LB 0002934 AA C000656

MANATEE COUNTY  
SUBURBAN SYSTEM  
WATER LINE REPLACEMENT PROJECT  
PHASE 2  
MANATEE COUNTY, FLORIDA  
PROJECT No. 60747.70


PLAN SHEET WATER LINE  
17th ST W FROM 1703 TO BAYSHORE APMT

|       |           |
|-------|-----------|
| SHEET | C22       |
| DWG   | C22.DWG   |
| DATE  | JULY 2011 |
| PROJ  | 386879.WM |

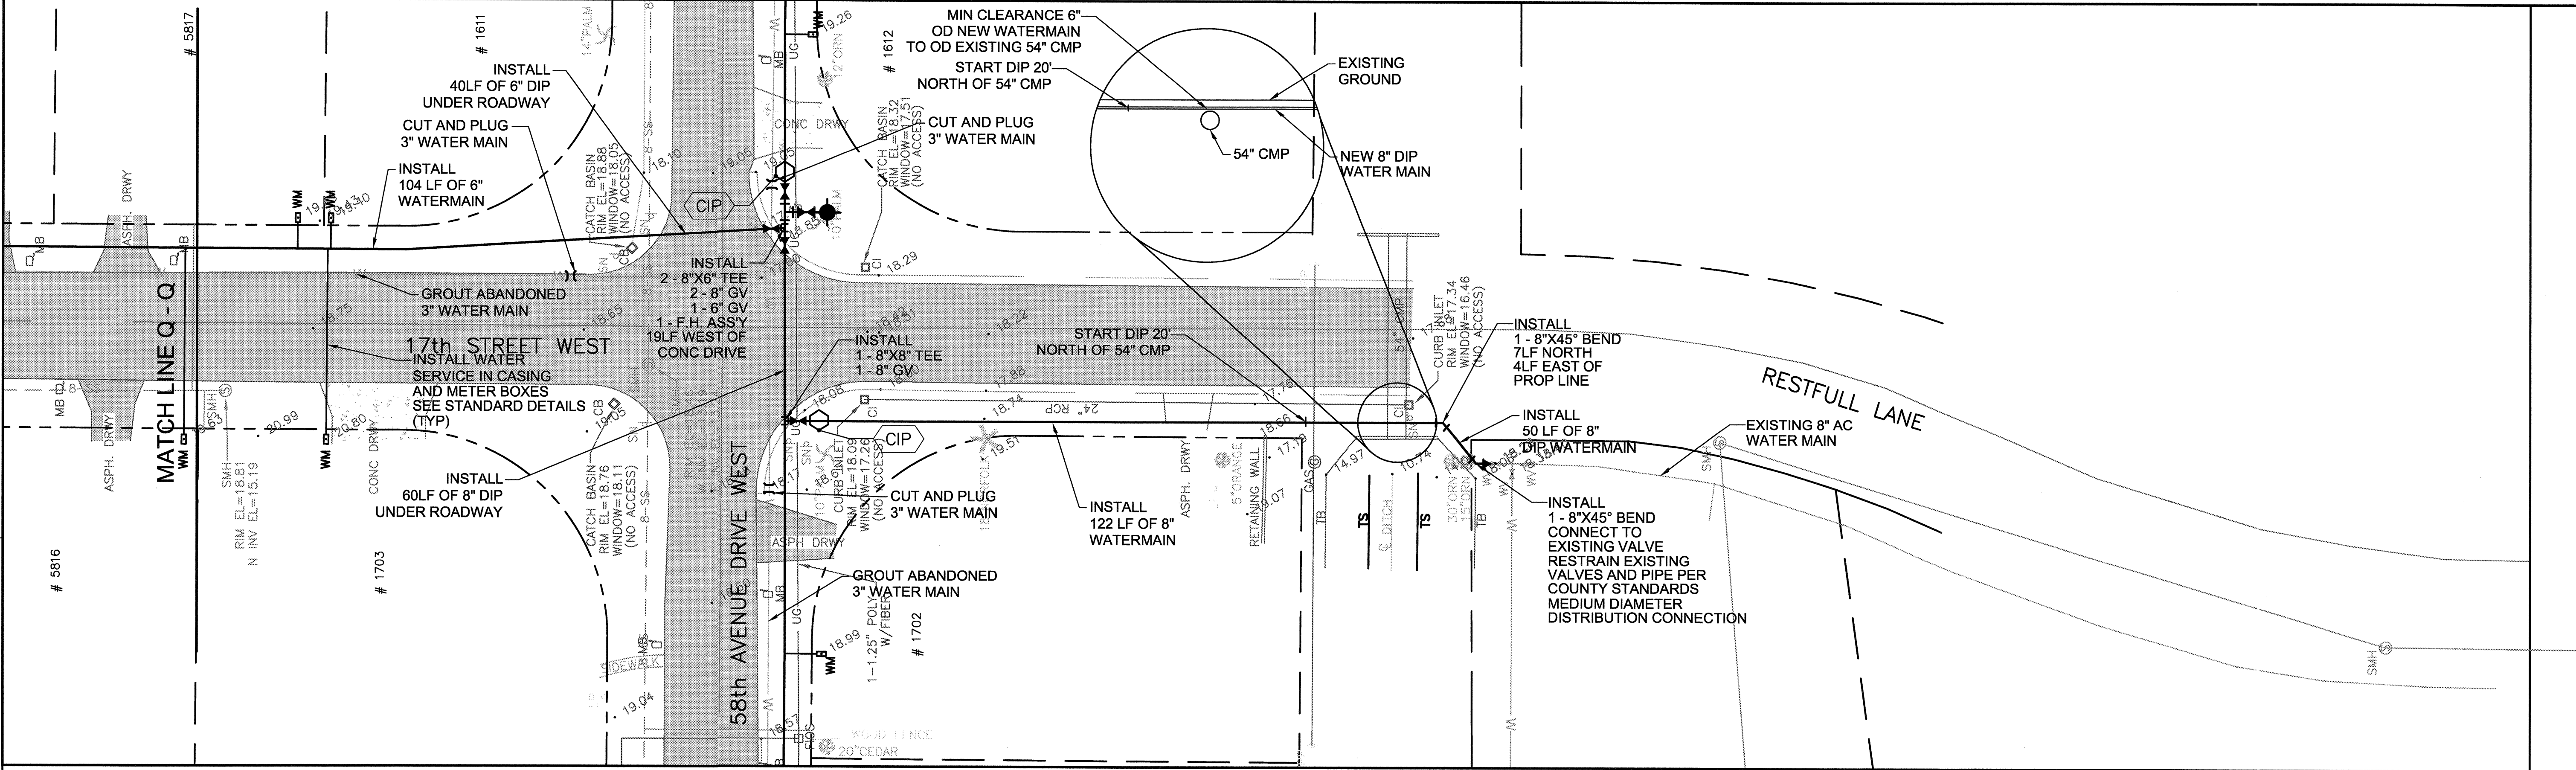



W:\Manatee County Waterline Drawings\Ticover.dwg Plotted: 2/18/2009 01:3 pm By: bklein Model Plot Scale: 1"=10' Xref: Dwg's

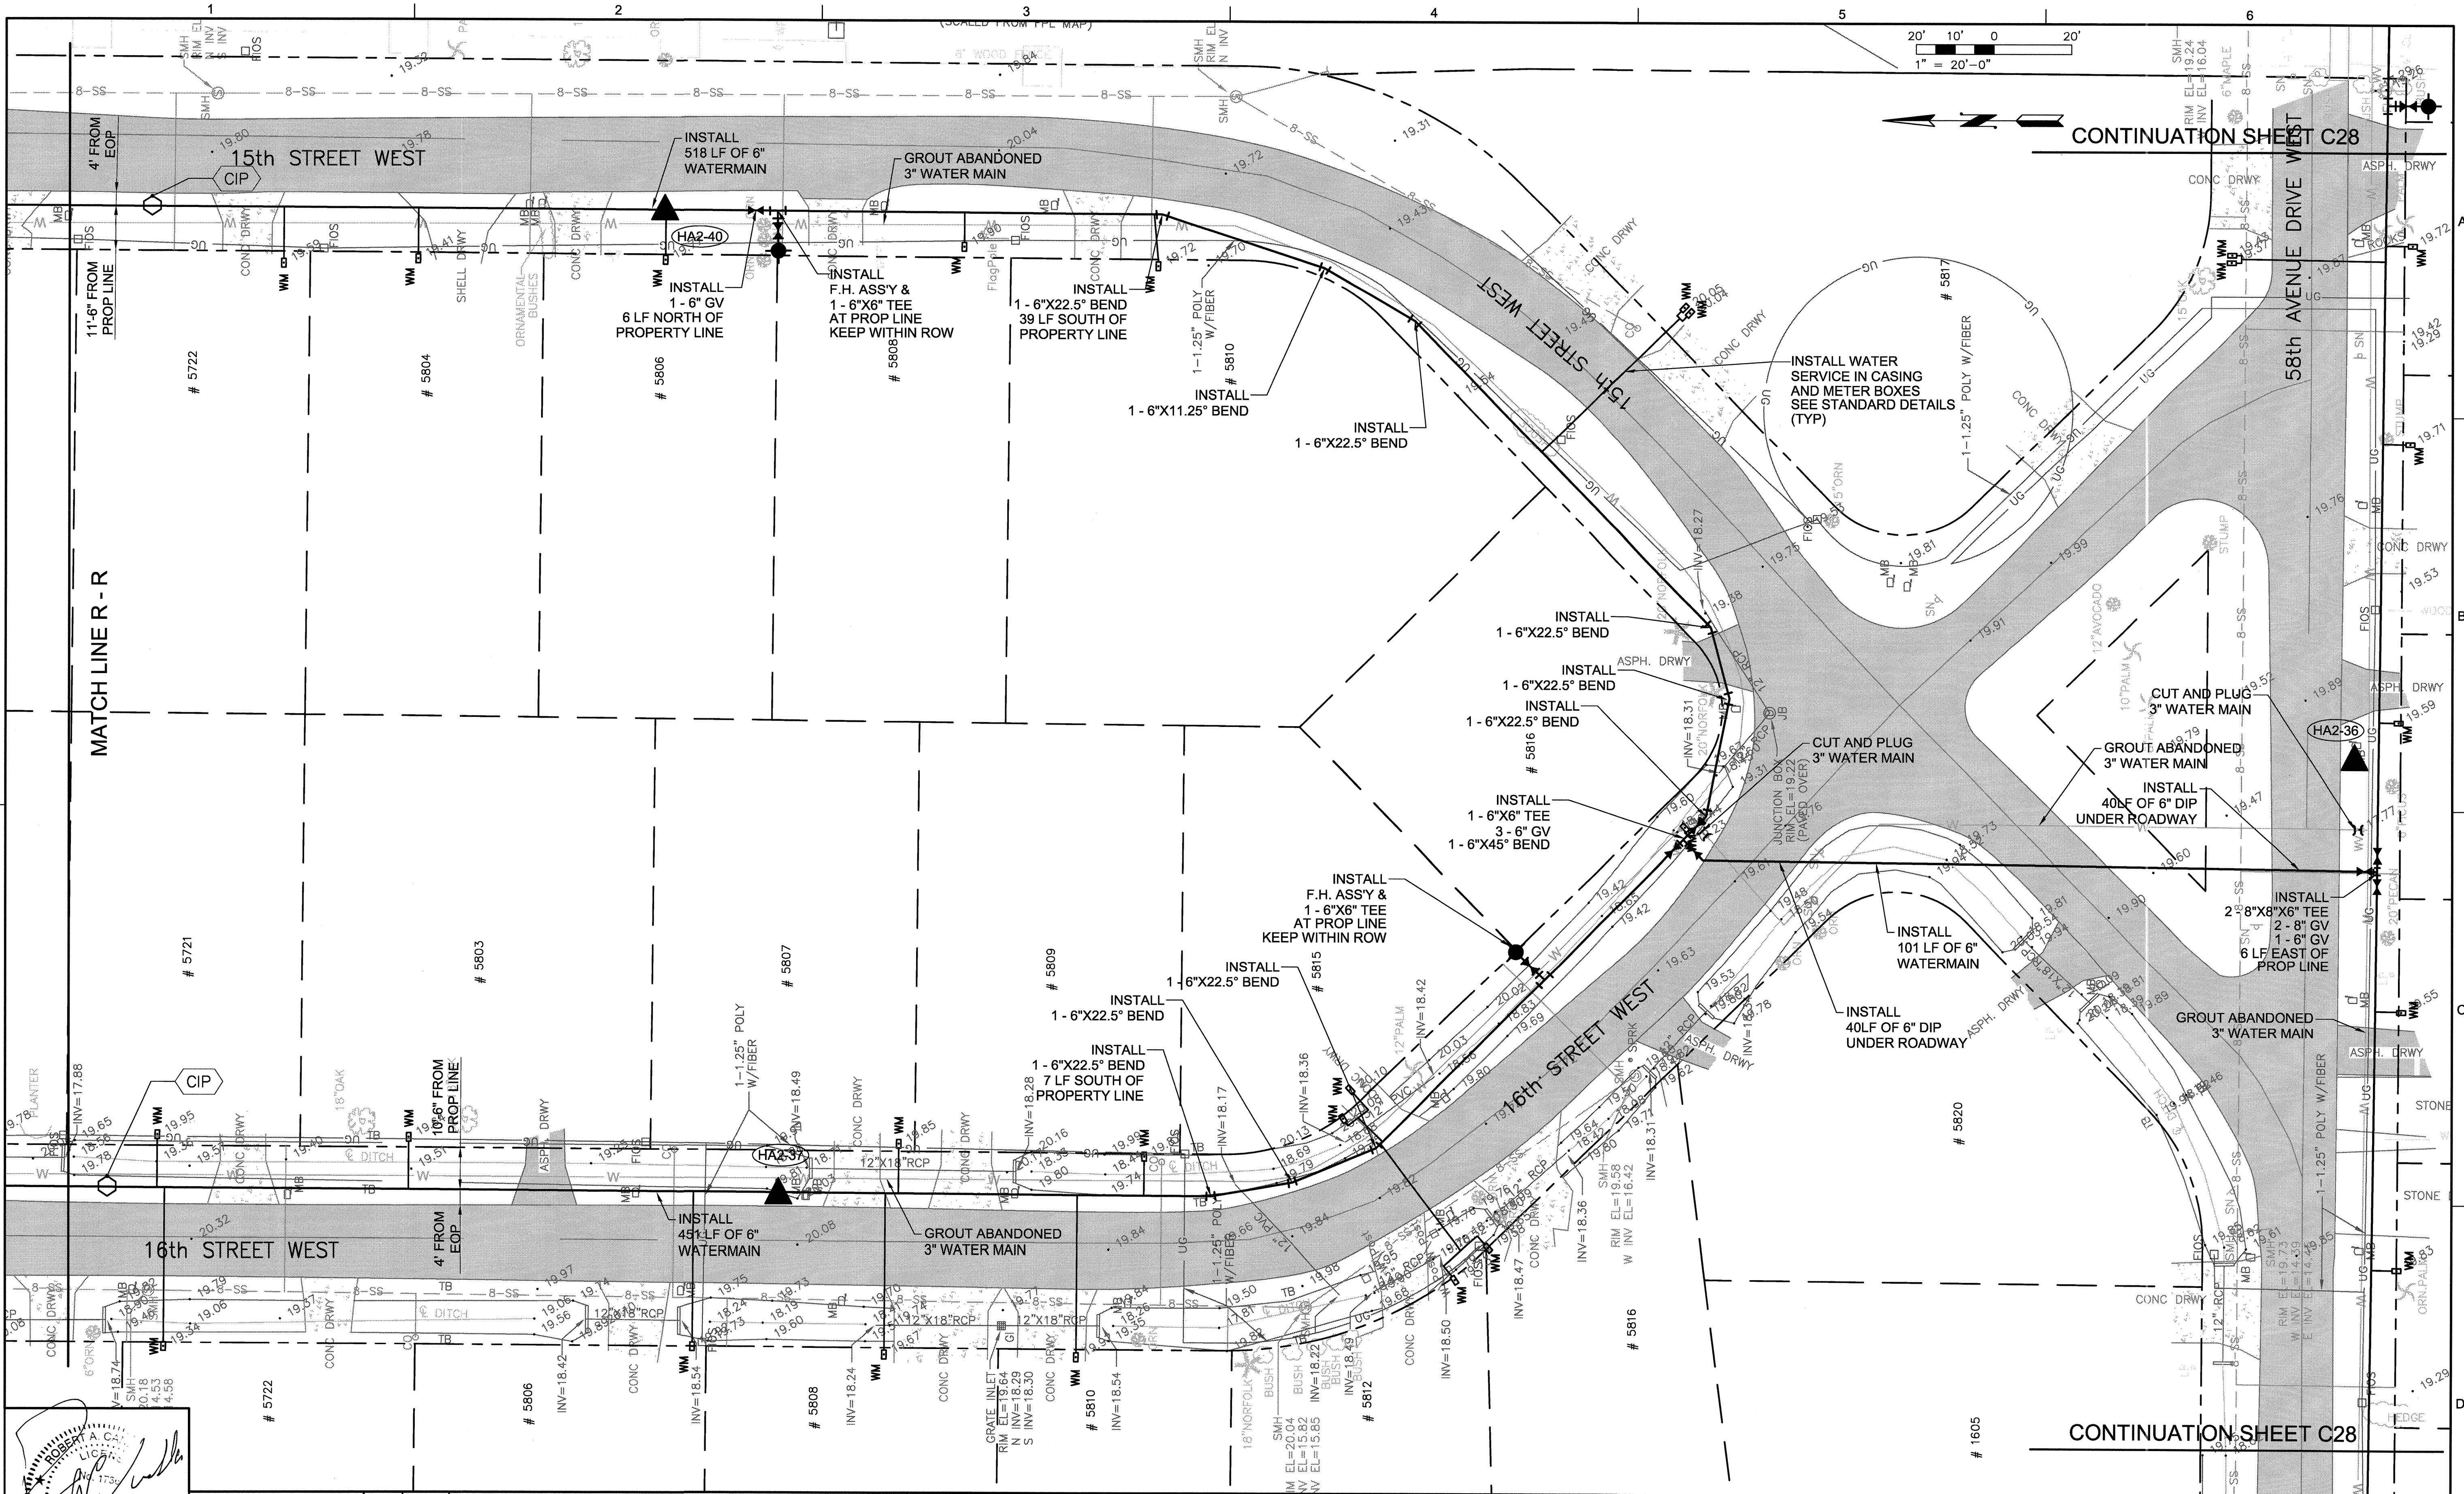

Professional Engineer Seal for Robert A. Cannarella, P.E., No. 17367, State of Florida.

ROBERT A. CANNARELLA, P.E.  
Fla. P.E. No. 17367

|      |     |     |      |          |    |      |
|------|-----|-----|------|----------|----|------|
| DSGN | BJK | NO. | DATE | REVISION | BY | APVD |
| DR   | BJK |     |      |          |    |      |
| CHK  | RAC |     |      |          |    |      |
| APVD | RAC |     |      |          |    |      |

BID DOCUMENTS

VERIFY SCALE  
BAR IS ONE INCH ON ORIGINAL DRAWING.  
0" = 1"  
IF NOT ONE INCH ON THIS SHEET, ADJUST SCALES ACCORDINGLY.


**CH2MHILL**  
4350 WEST CYPRESS STREET SUITE 600  
TAMPA, FLORIDA 33607-4155  
LB 0002934 AA C000656

MANATEE COUNTY  
SUBURBAN SYSTEM  
WATER LINE REPLACEMENT PROJECT  
PHASE 2  
MANATEE COUNTY, FLORIDA  
PROJECT No. 60747.70

PLAN SHEET WATER LINE  
15th ST W & 16th ST W FROM 5718 TO INTERSECTION

|       |           |
|-------|-----------|
| SHEET | C24       |
| DWG   | C24.DWG   |
| DATE  | JULY 2011 |
| PROJ  | 386879.WM |

W:\Manatee County Waterline\Drawings\Ticoverdng Plotted: 2/18/2009 0:13 pm By: bklenl Model Plot Scale: 1=10 Xref: Dwg's

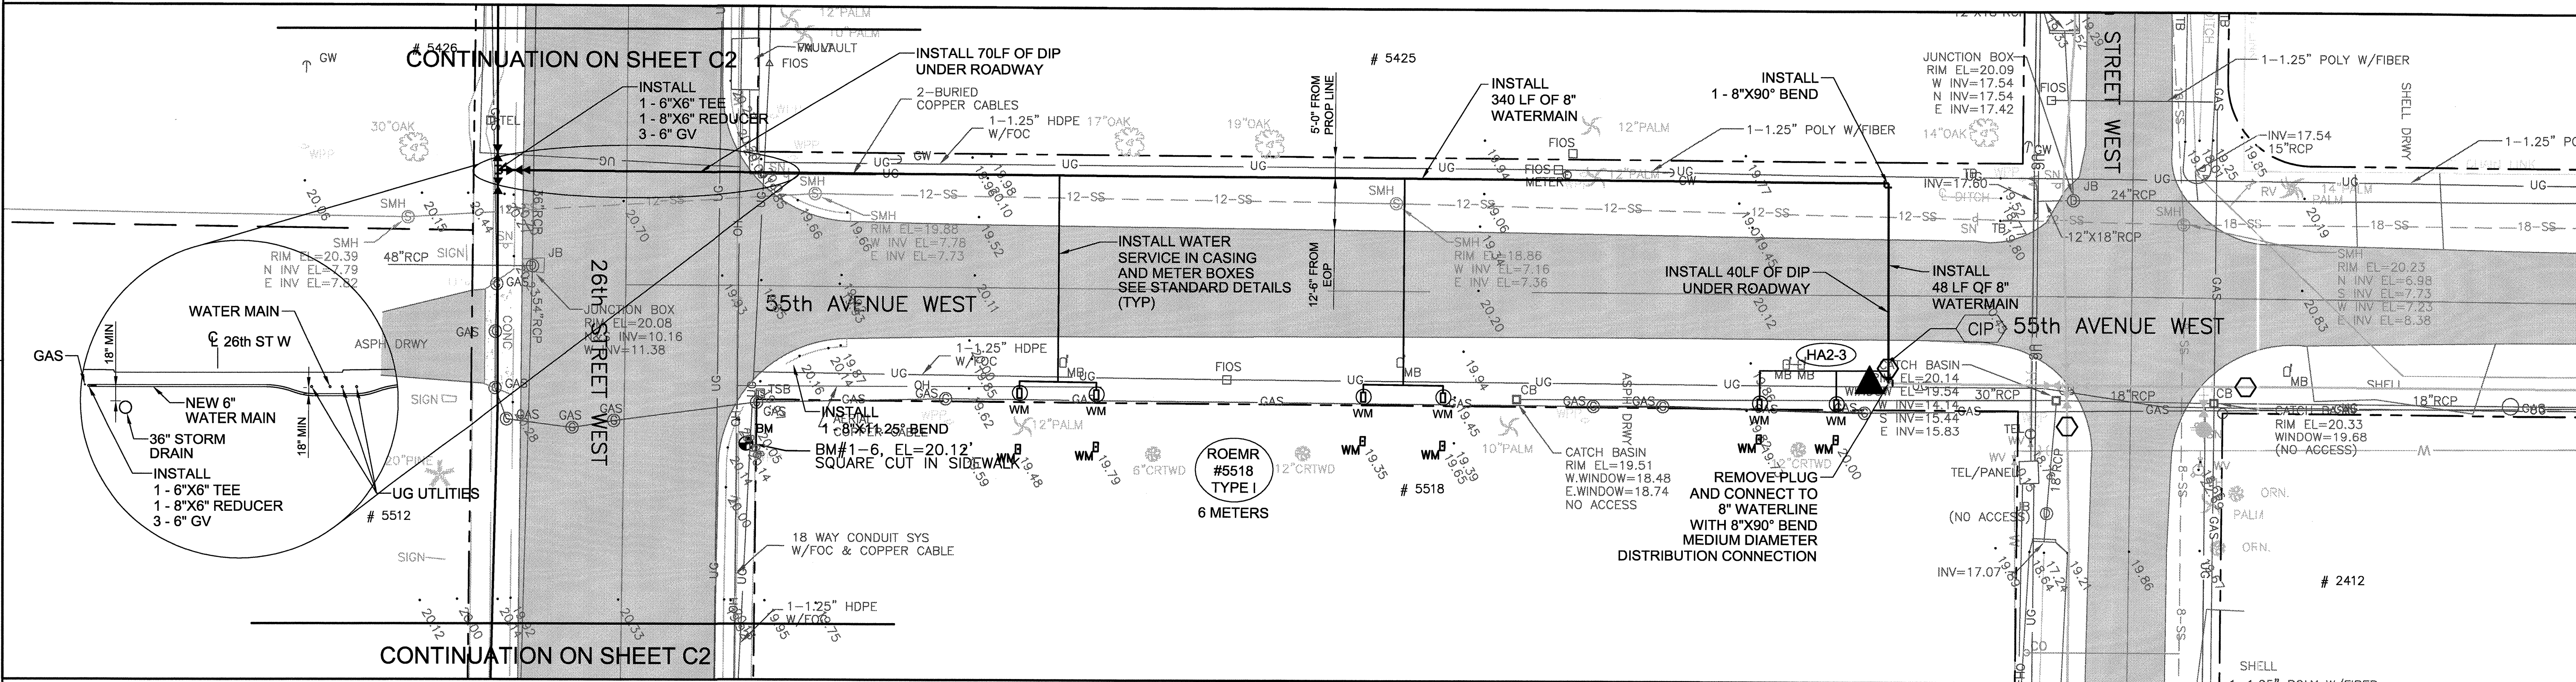

ROBERT A. CANNARELLA, P.E.  
FLA. P.E. No. 17367

|      |     |
|------|-----|
| DSGN | BJK |
| DR   | BJK |
| CHK  | RAC |
| APVD | RAC |

## BID DOCUMENTS

| NO. | DATE | REVISION | BY | APVD |
|-----|------|----------|----|------|
|-----|------|----------|----|------|

VERIFY SCALE  
BAR IS ONE INCH ON  
ORIGINAL DRAWING.  
0 1"  
IF NOT ONE INCH ON  
THIS SHEET, ADJUST  
SCALES ACCORDINGLY.

**CH2MHILL**  
4350 WEST CYPRESS STREET SUITE 600  
TAMPA, FLORIDA 33607-4155  
LB 0002934 AA C000656

MANATEE COUNTY  
SUBURBAN SYSTEM  
WATER LINE REPLACEMENT PROJECT  
PHASE 2  
MANATEE COUNTY, FLORIDA  
PROJECT No. 60747.70



PLAN SHEET WATER LINE  
55th AVE W FROM 26th ST W TO 25th ST W


|       |           |
|-------|-----------|
| SHEET | C25       |
| DWG   | C25.DWG   |
| DATE  | JULY 2011 |
| PROJ  | 386879.WM |





W:\Manatee County Waterline Drawings\Ticover.dwg Plotted: 2/18/2009 04:13 pm By: bklenl Model Plot Scale: 1"=10' Xref: Dwg's

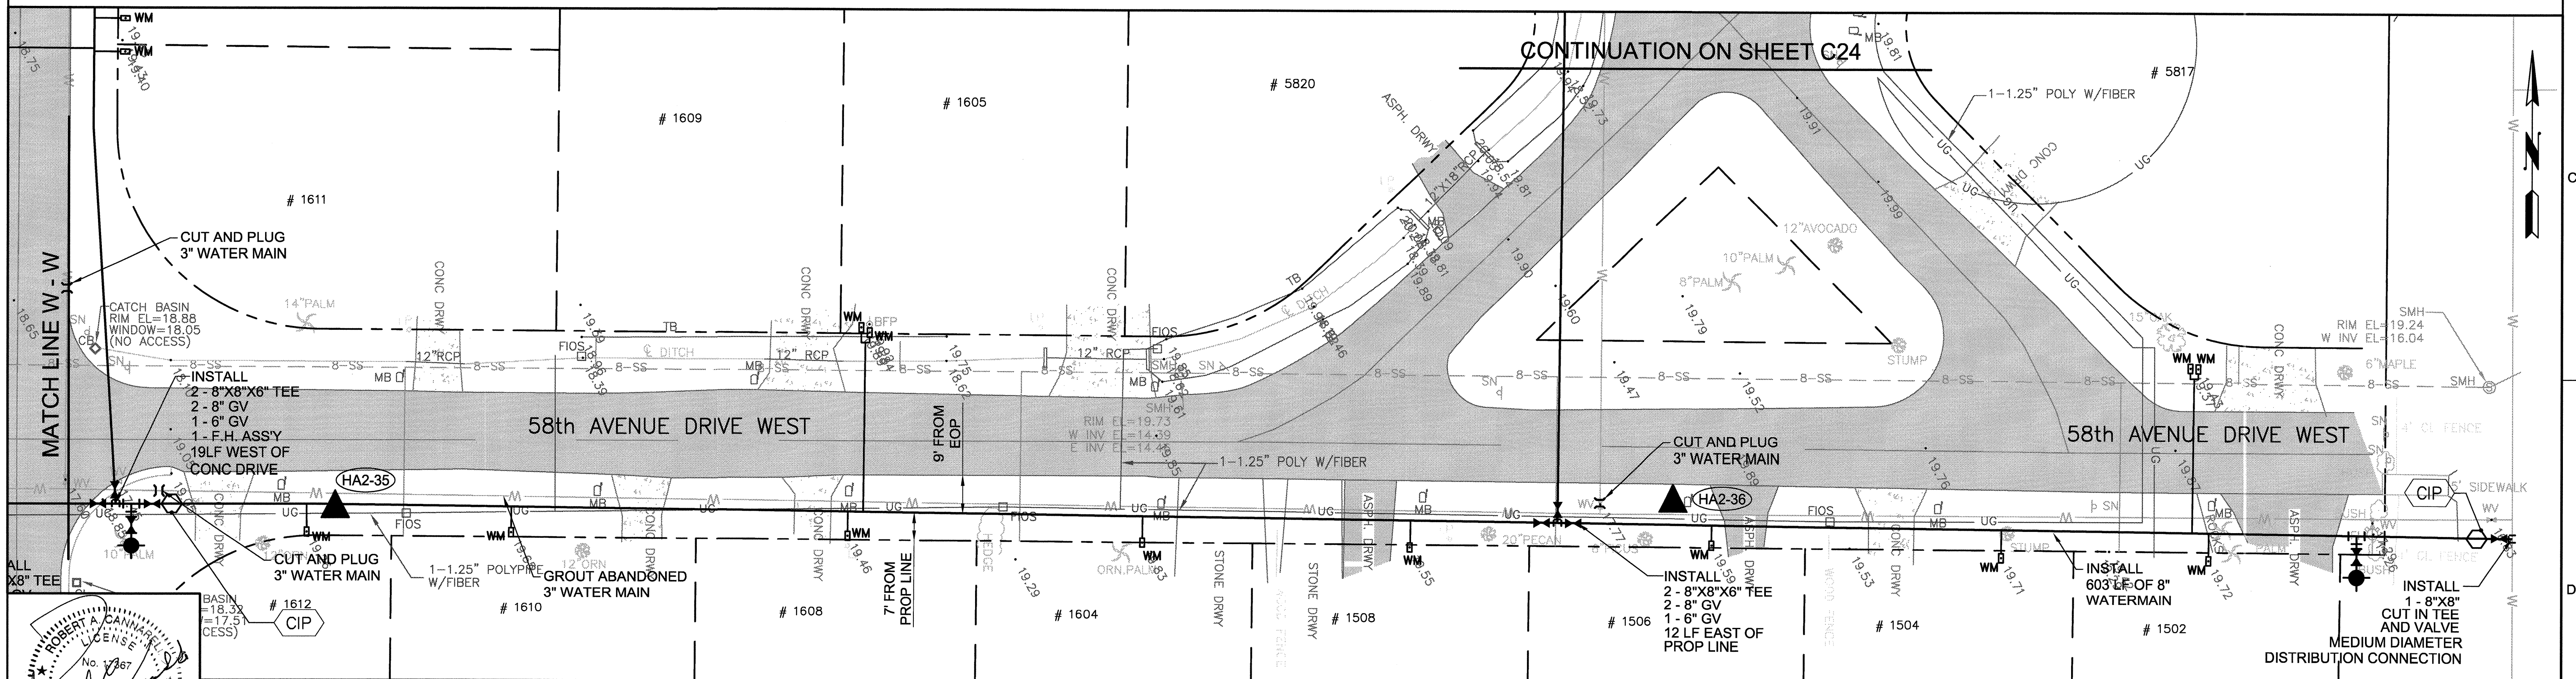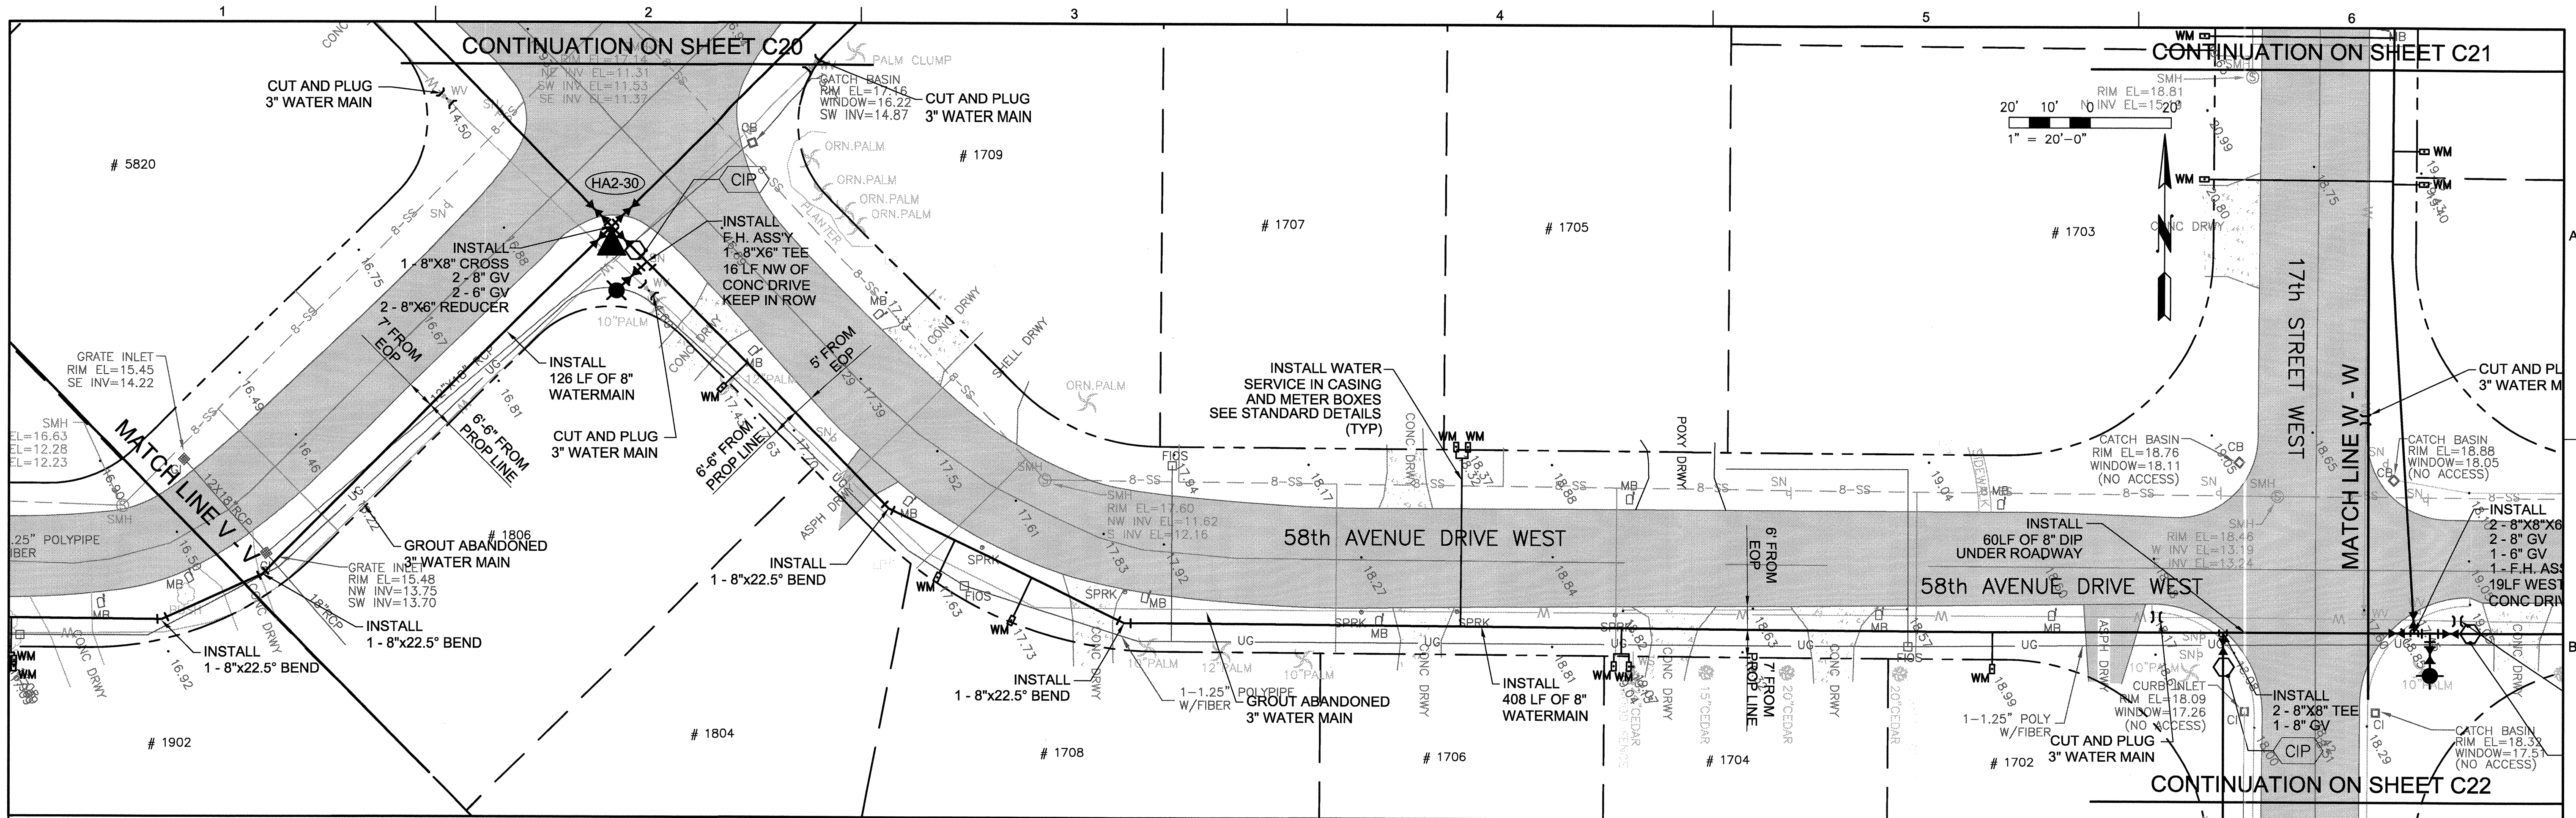

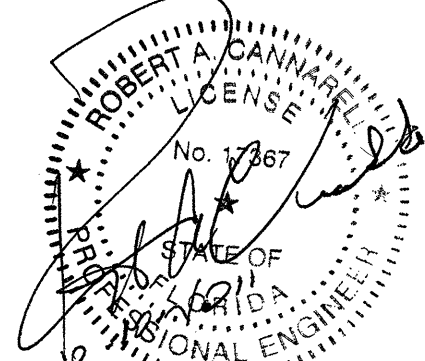  
ROBERT A. CANNARELLA, P.E.  
Fla. P.E. No. 17367

|      |     |     |      |          |    |      |
|------|-----|-----|------|----------|----|------|
| DSGN | BJK | NO. | DATE | REVISION | BY | APVD |
| DR   | BJK |     |      |          |    |      |
| CHK  | RAC |     |      |          |    |      |
| APVD | RAC |     |      |          |    |      |

BID DOCUMENTS

VERIFY SCALE  
BAR IS ONE INCH ON  
ORIGINAL DRAWING.  
0" = 1"  
IF NOT ONE INCH ON  
THIS SHEET, ADJUST  
SCALES ACCORDINGLY.

**CH2MHILL**  
4350 WEST CYPRESS STREET SUITE 600  
TAMPA, FLORIDA 33607-4155  
LB 0002934 AA C000656

MANATEE COUNTY  
SUBURBAN SYSTEM  
WATER LINE REPLACEMENT PROJECT  
PHASE 2  
MANATEE COUNTY, FLORIDA  
PROJECT No. 60747.70

PLAN SHEET WATER LINE  
58th AVE DR W FROM 1902 TO 1502

|       |           |
|-------|-----------|
| SHEET | C28       |
| DWG   | C28.DWG   |
| DATE  | JULY 2011 |
| PRJ   | 386879.WM |

