


\\Manatee County Waterline\Drawings\Tlcover.dwg Plotted 2/18/2009 0:13 pm By: bklein1 Model Plot Scale: 1=10 X-ref DWG's:

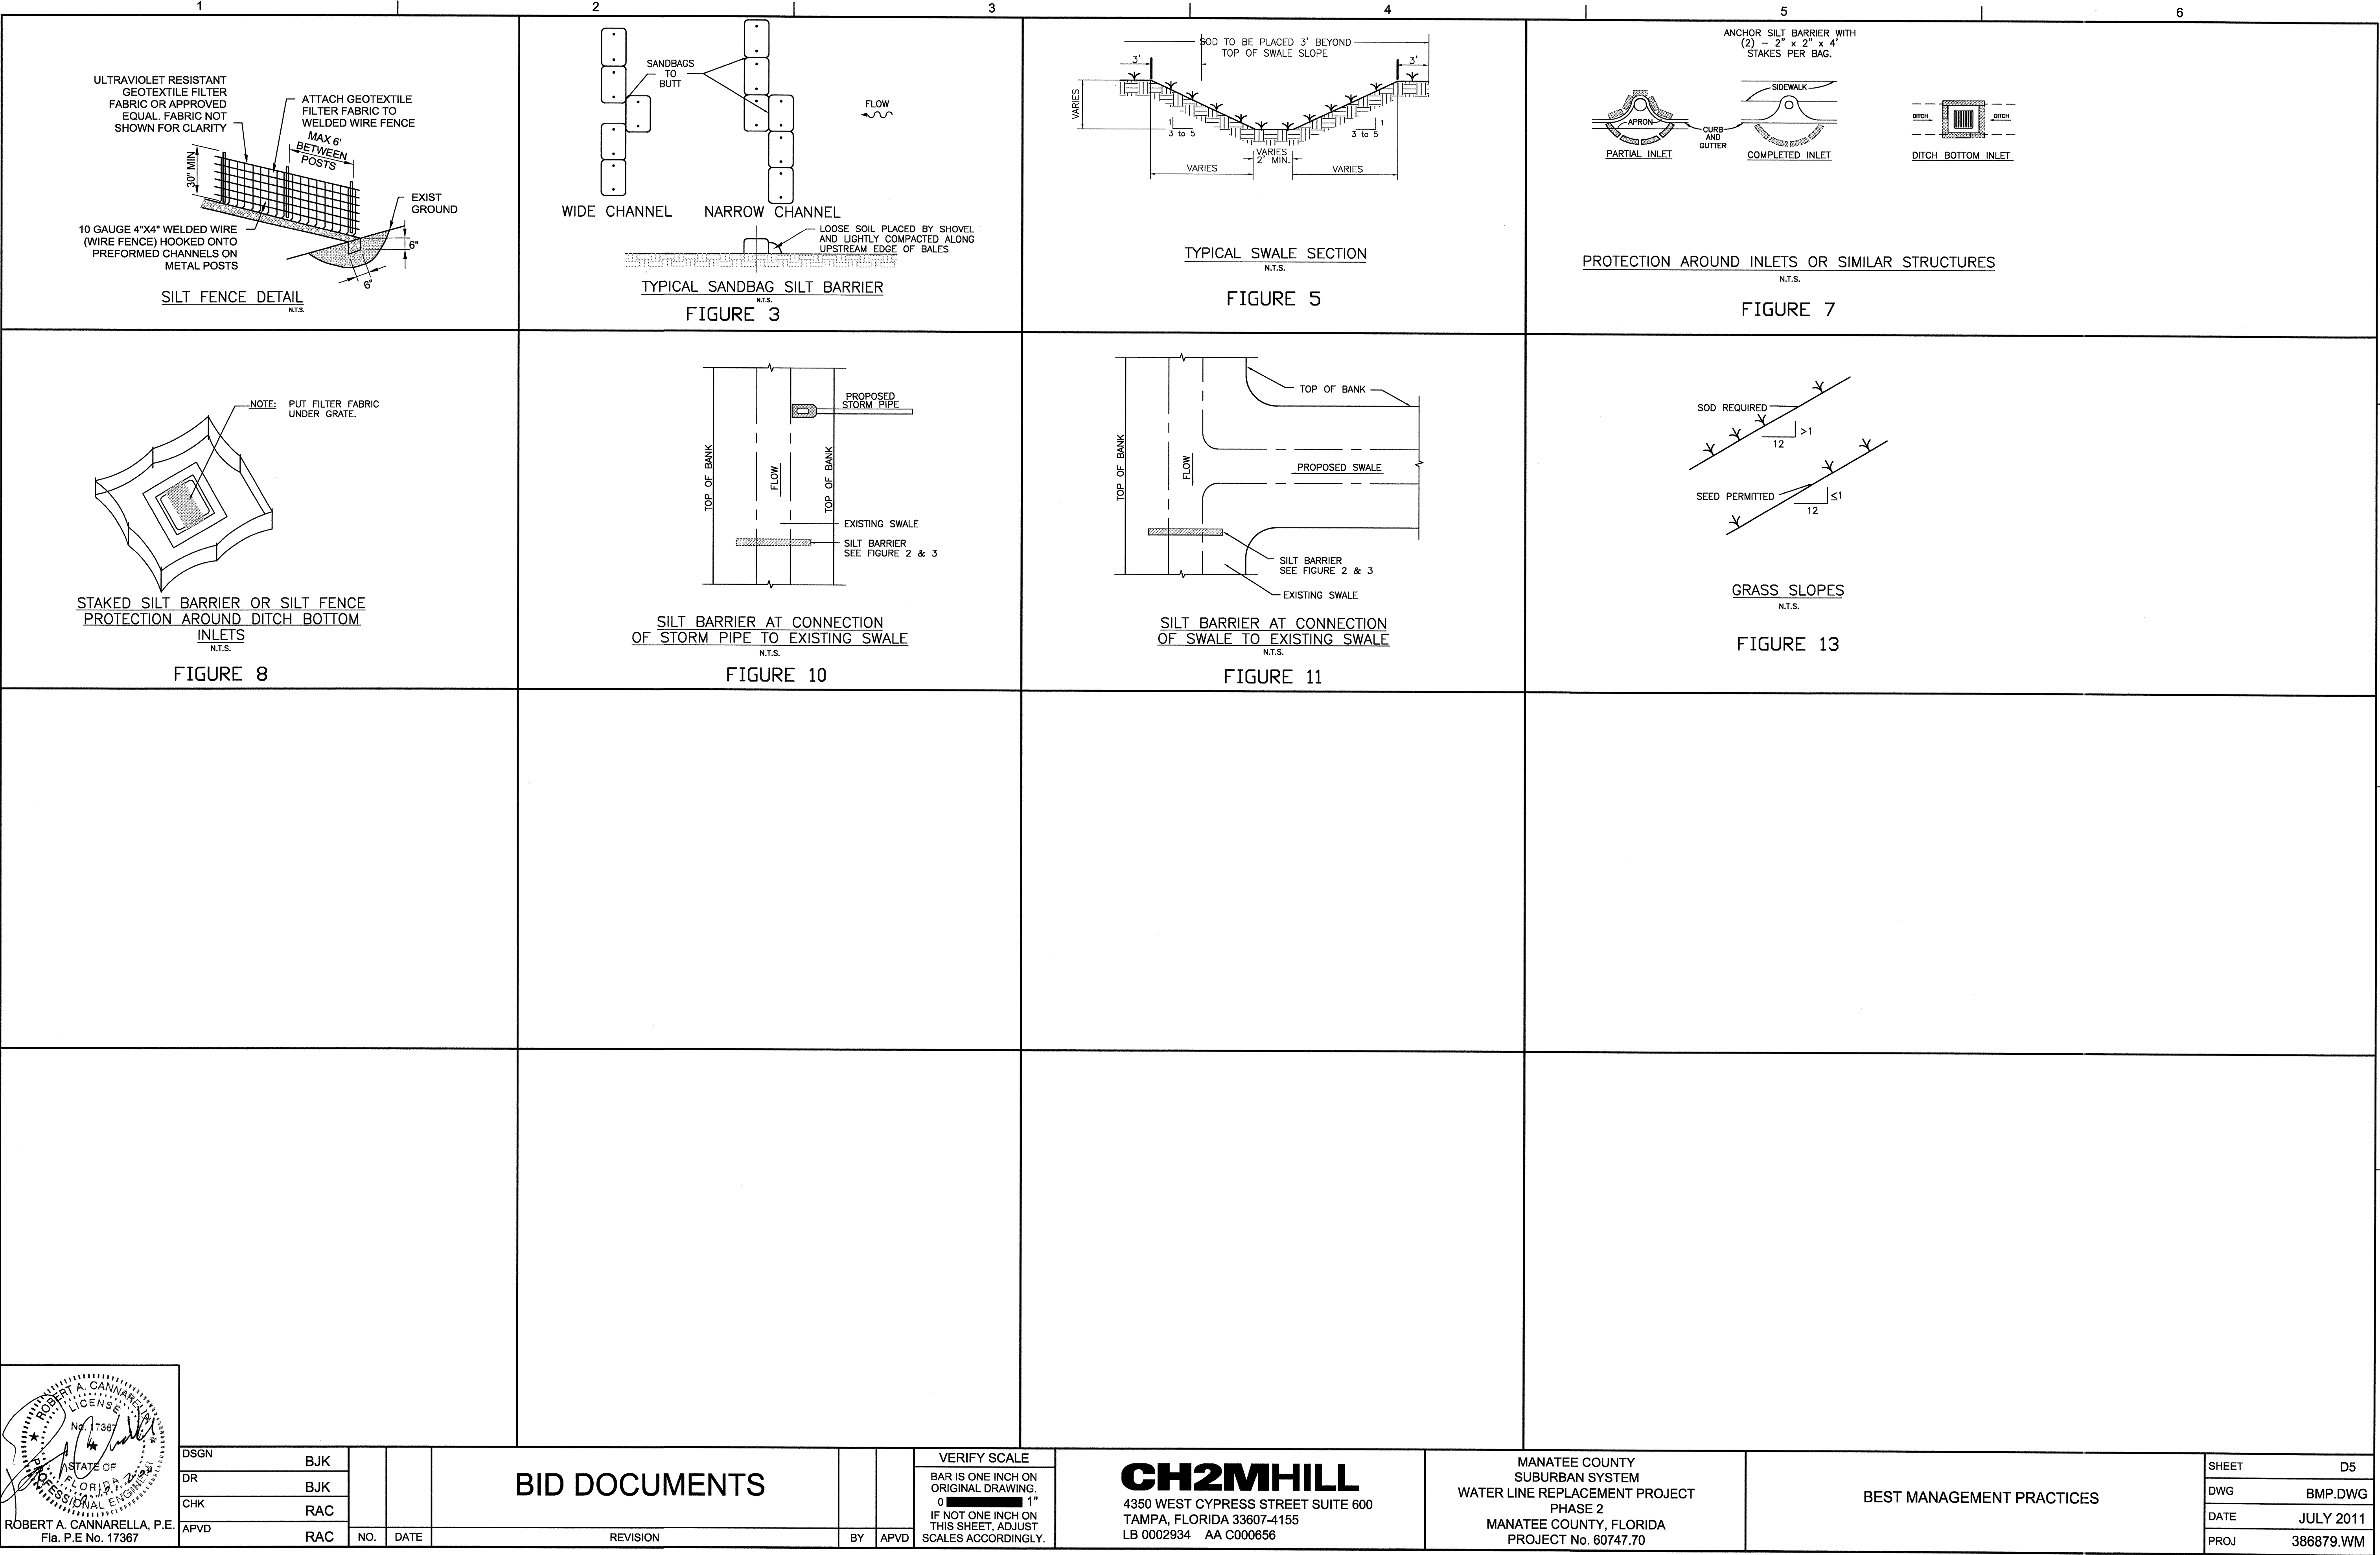

ROBERT A. CANNARELLA, P.E.
FLORIDA PROFESSIONAL ENGINEER
No. 17367
STATE OF FLORIDA

DSGN	BJK		
DR	BJK		
CHK	RAC		
APVD	RAC	NO.	DATE

BID DOCUMENTS

VERIFY SCALE
BAR IS ONE INCH ON ORIGINAL DRAWING.
0 1"
IF NOT ONE INCH ON THIS SHEET, ADJUST SCALES ACCORDINGLY.

CH2MHILL
4350 WEST CYPRESS STREET SUITE 600
TAMPA, FLORIDA 33607-4155
LB 0002934 AA C000656


MANATEE COUNTY
SUBURBAN SYSTEM
WATER LINE REPLACEMENT PROJECT
PHASE 2
MANATEE COUNTY, FLORIDA
PROJECT No. 60747.70

BEST MANAGEMENT PRACTICES


SHEET	D5
DWG	BMP.DWG
DATE	JULY 2011
PROJ	386879.WM

V:\Manatee County Waterline\Drawings\Tcover.dwg Plotted: 2/18/2009 04:13 pm By: bkleinl Model Plot Scale: 1=10 Xref Dwg's:

NOTE: THIS DRAWING REPRESENTS AVAILABLE INFORMATION FROM COUNTY RECORDS PERTAINING TO THE EXISTING SUBURBAN WATER SYSTEM WATER LINES. PROVIDED FOR INFORMATION FIELD VERIFY PERIOD TO CONSTRUCTION.

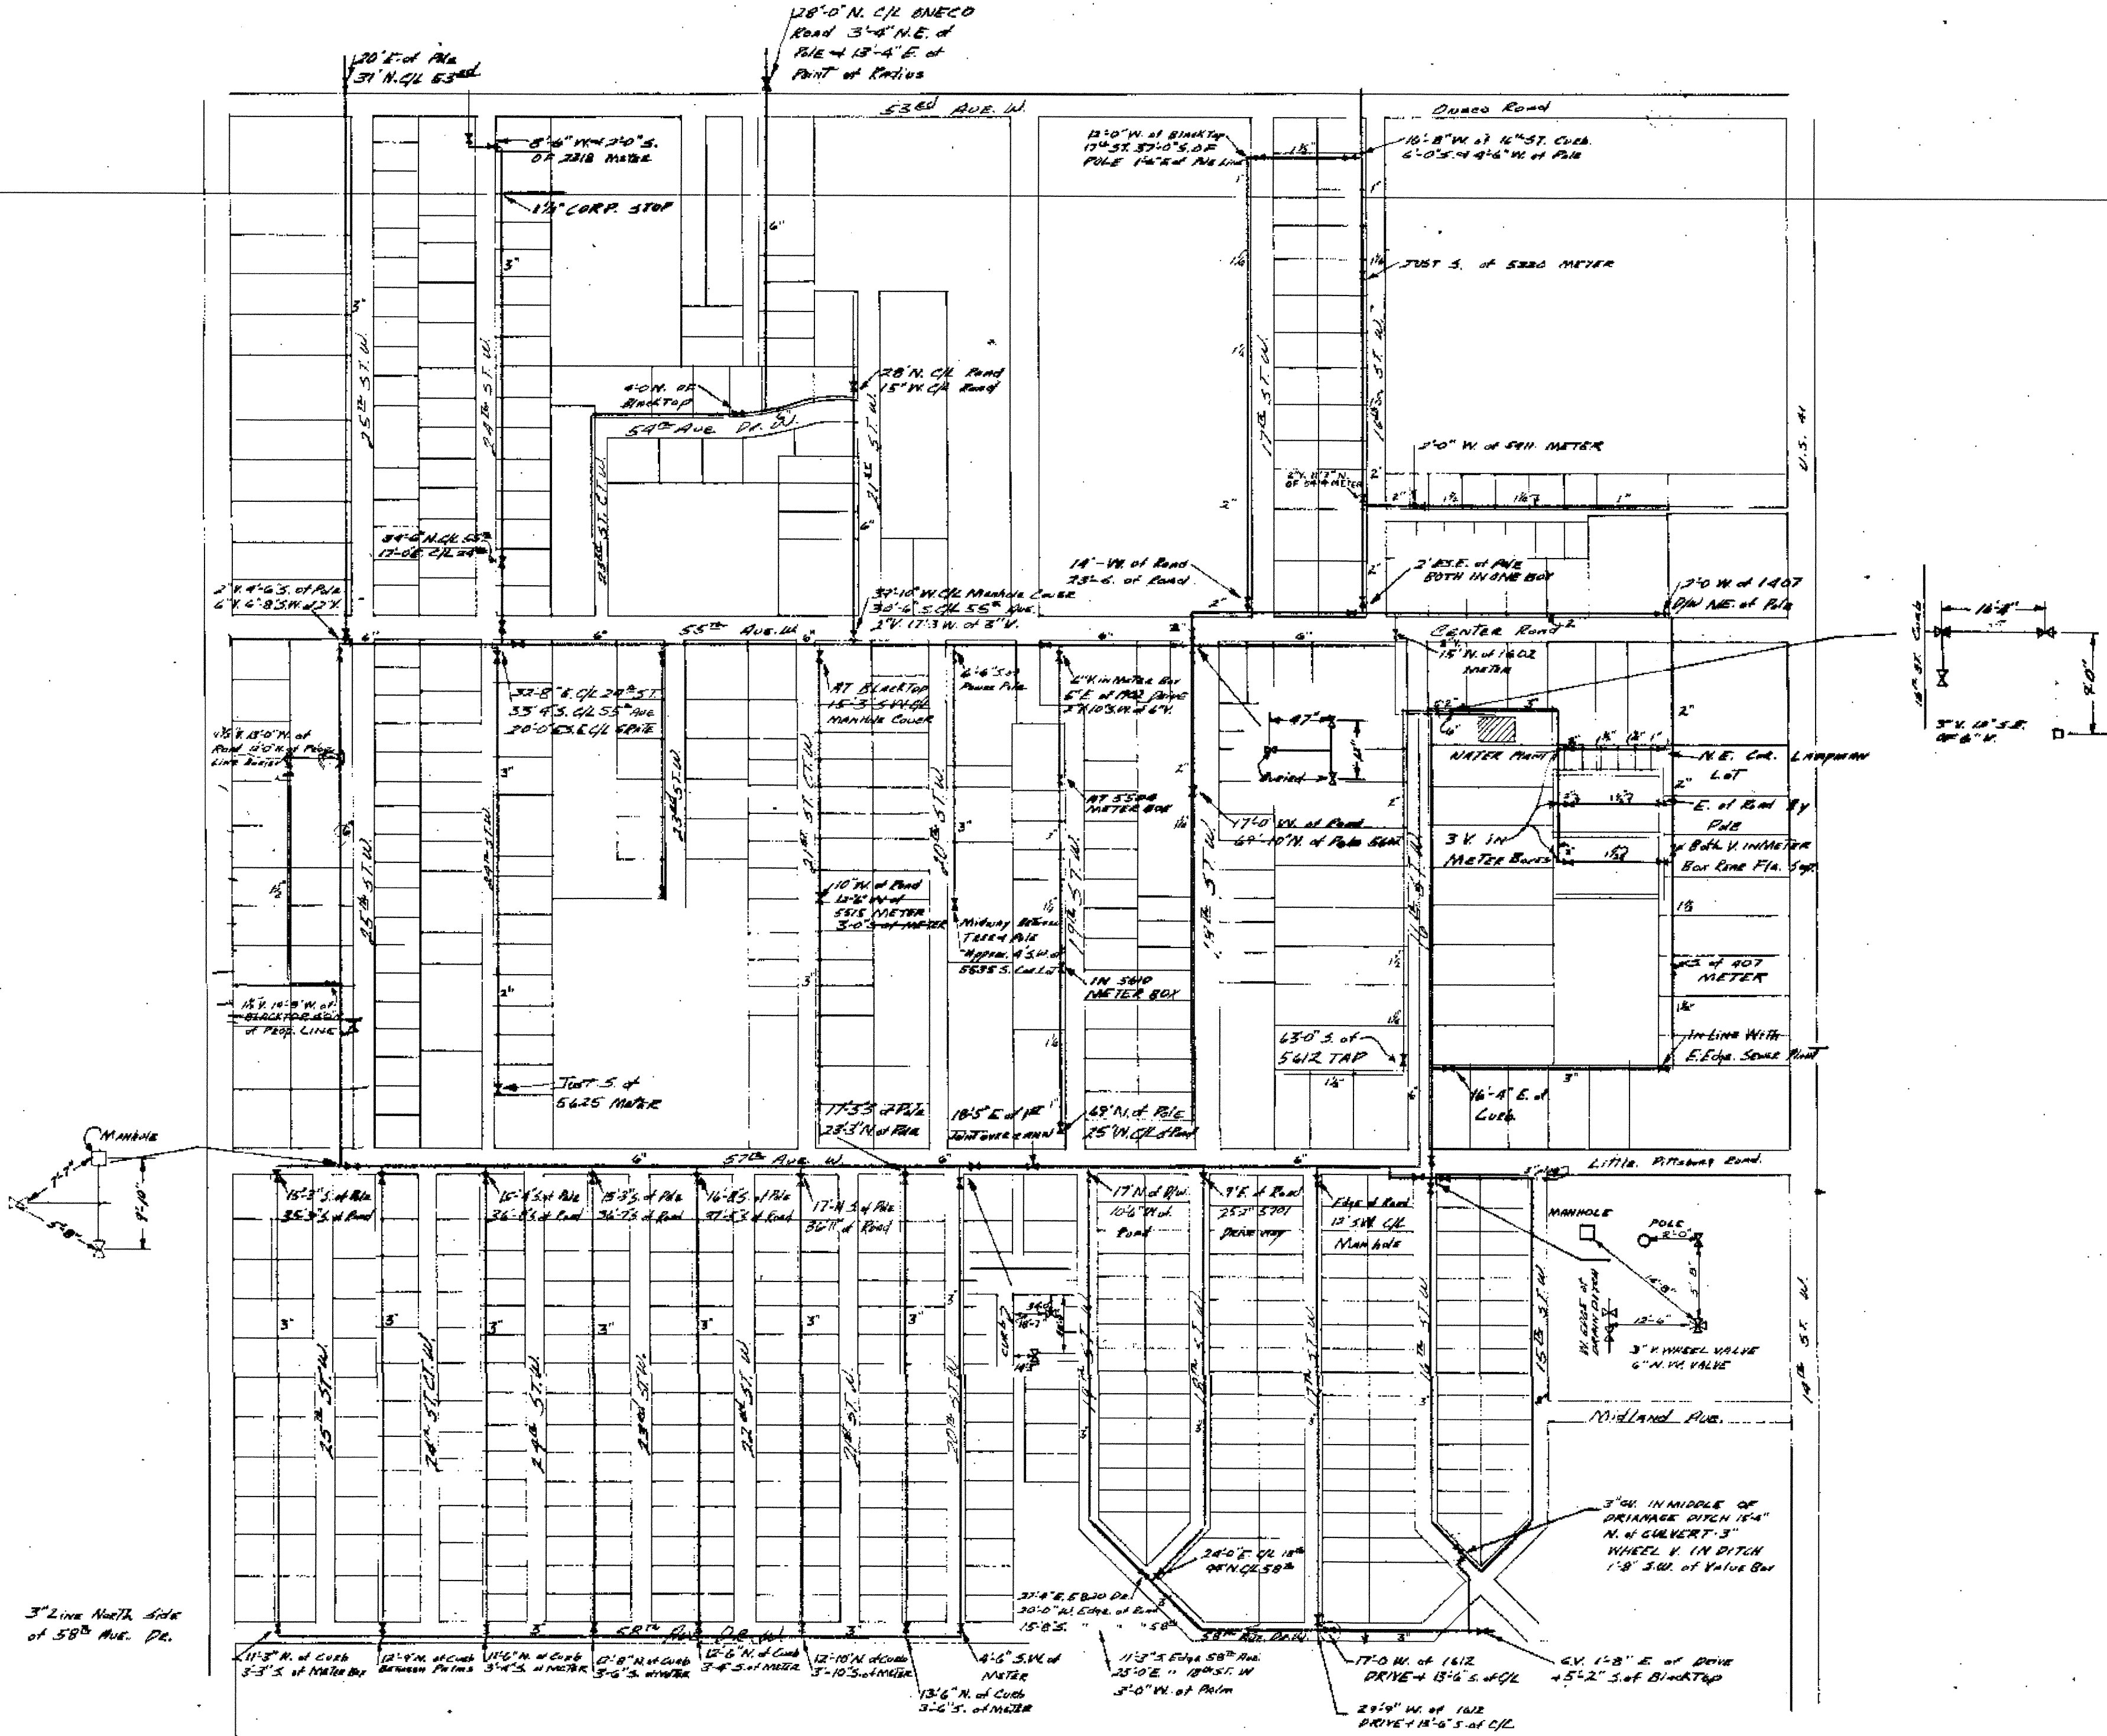

T-52
028
Suburban Water Plans

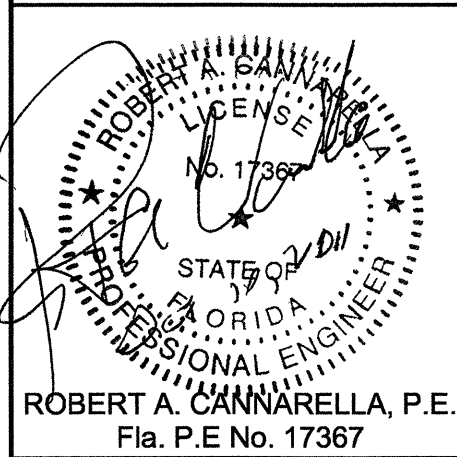

DSGN	BJK
DR	BJK
CHK	RAC
APVD	RAC

NO. DATE

BID DOCUMENTS

REVISION

BY APVD

VERIFY SCALE
BAR IS ONE INCH ON ORIGINAL DRAWING.
0" = 1"
IF NOT ONE INCH ON THIS SHEET, ADJUST SCALES ACCORDINGLY.

CH2MHILL
4350 WEST CYPRESS STREET SUITE 600
TAMPA, FLORIDA 33607-4155
LB 0002934 AA C000656

MANATEE COUNTY
SUBURBAN SYSTEM
WATER LINE REPLACEMENT PROJECT
PHASE 2
MANATEE COUNTY, FLORIDA
PROJECT No. 60747.70

EXISTING SUBURBAN WATER SYSTEM PLAN

SHEET	D6
DWG	D6.DWG
DATE	JULY 2011
PROJ	386879.WM