




2 0 6  
SCALE: 1/4" = 1'-0"

AUTOMATIC  
BACKWASH FILTERS  
NO. 1 & NO. 2

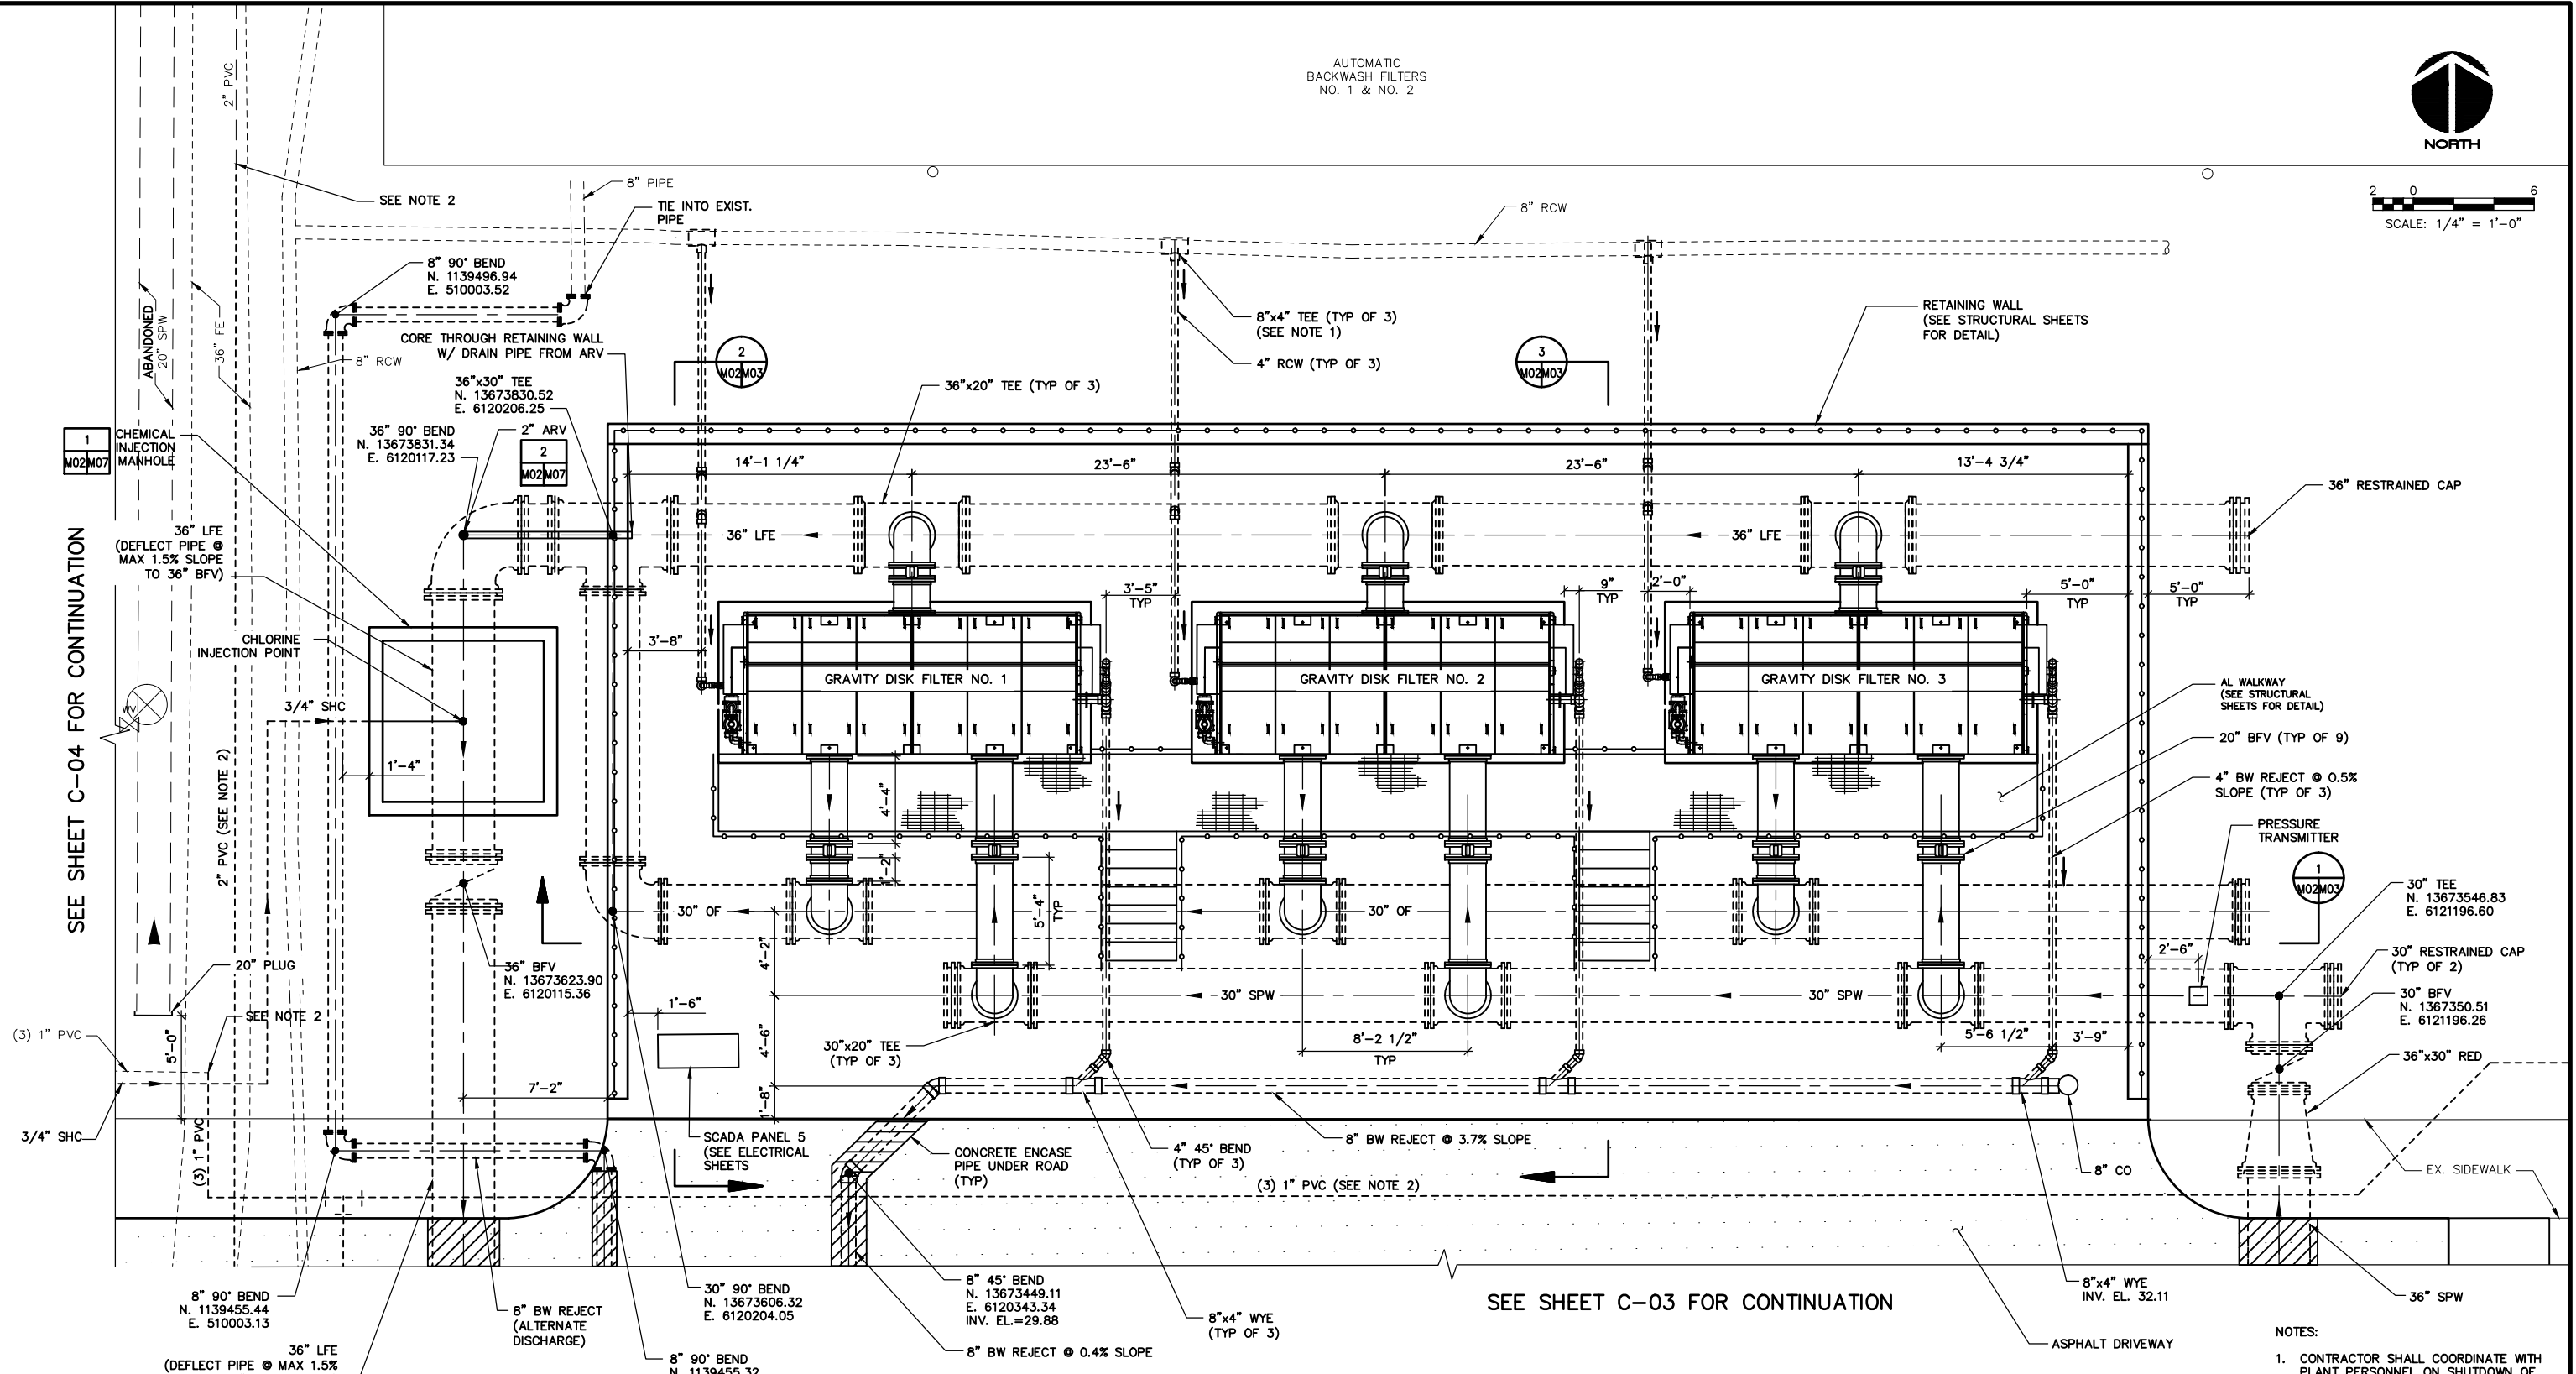

SEE SHEET C-04 FOR CONTINUATION

SEE SHEET C-03 FOR CONTINUATION

- NOTES:
1. CONTRACTOR SHALL COORDINATE WITH PLANT PERSONNEL ON SHUTDOWN OF RCW LINE TO INSTALL TEES.
  2. CONTRACTOR SHALL REROUTE EXISTING LINES TO AVOID ANY CONFLICTS WITH PROPOSED WORK. MATERIALS USED SHALL MATCH EXISTING.

**MALCOLM PIRNIE**  
**ARCADIS**  
The Water Division of ARCADIS

CERTIFICATE OF AUTHORIZATION NO. 67  
14025 RIVEREDGE DR. SUITE 600  
TAMPA, FLORIDA 33637

BID DOCUMENTS

CARLTON SERRETTE  
P.E. #63640

REVISIONS			
NO.	BY	DATE	REMARKS
A	MC	1/9/2013	ADDENDUM No. 4

DES AC  
DWN MC  
GEO JP



**MANATEE COUNTY  
SOUTHEAST WRF  
LAKE FILTRATION SYSTEM**

**LAKE GRAVITY DISK FILTERS PLAN**

COPYRIGHT © 2011  
MALCOLM PIRNIE, INC.  
THE WATER DIVISION OF ARCADIS

DATE JULY 2012

SHEET **M-02**

CAD REF. NO. 0132008\_M02