


# 30% Concept Plans

SCALE: 1" = 80'  
AERIAL FLIGHT DATE: 2013

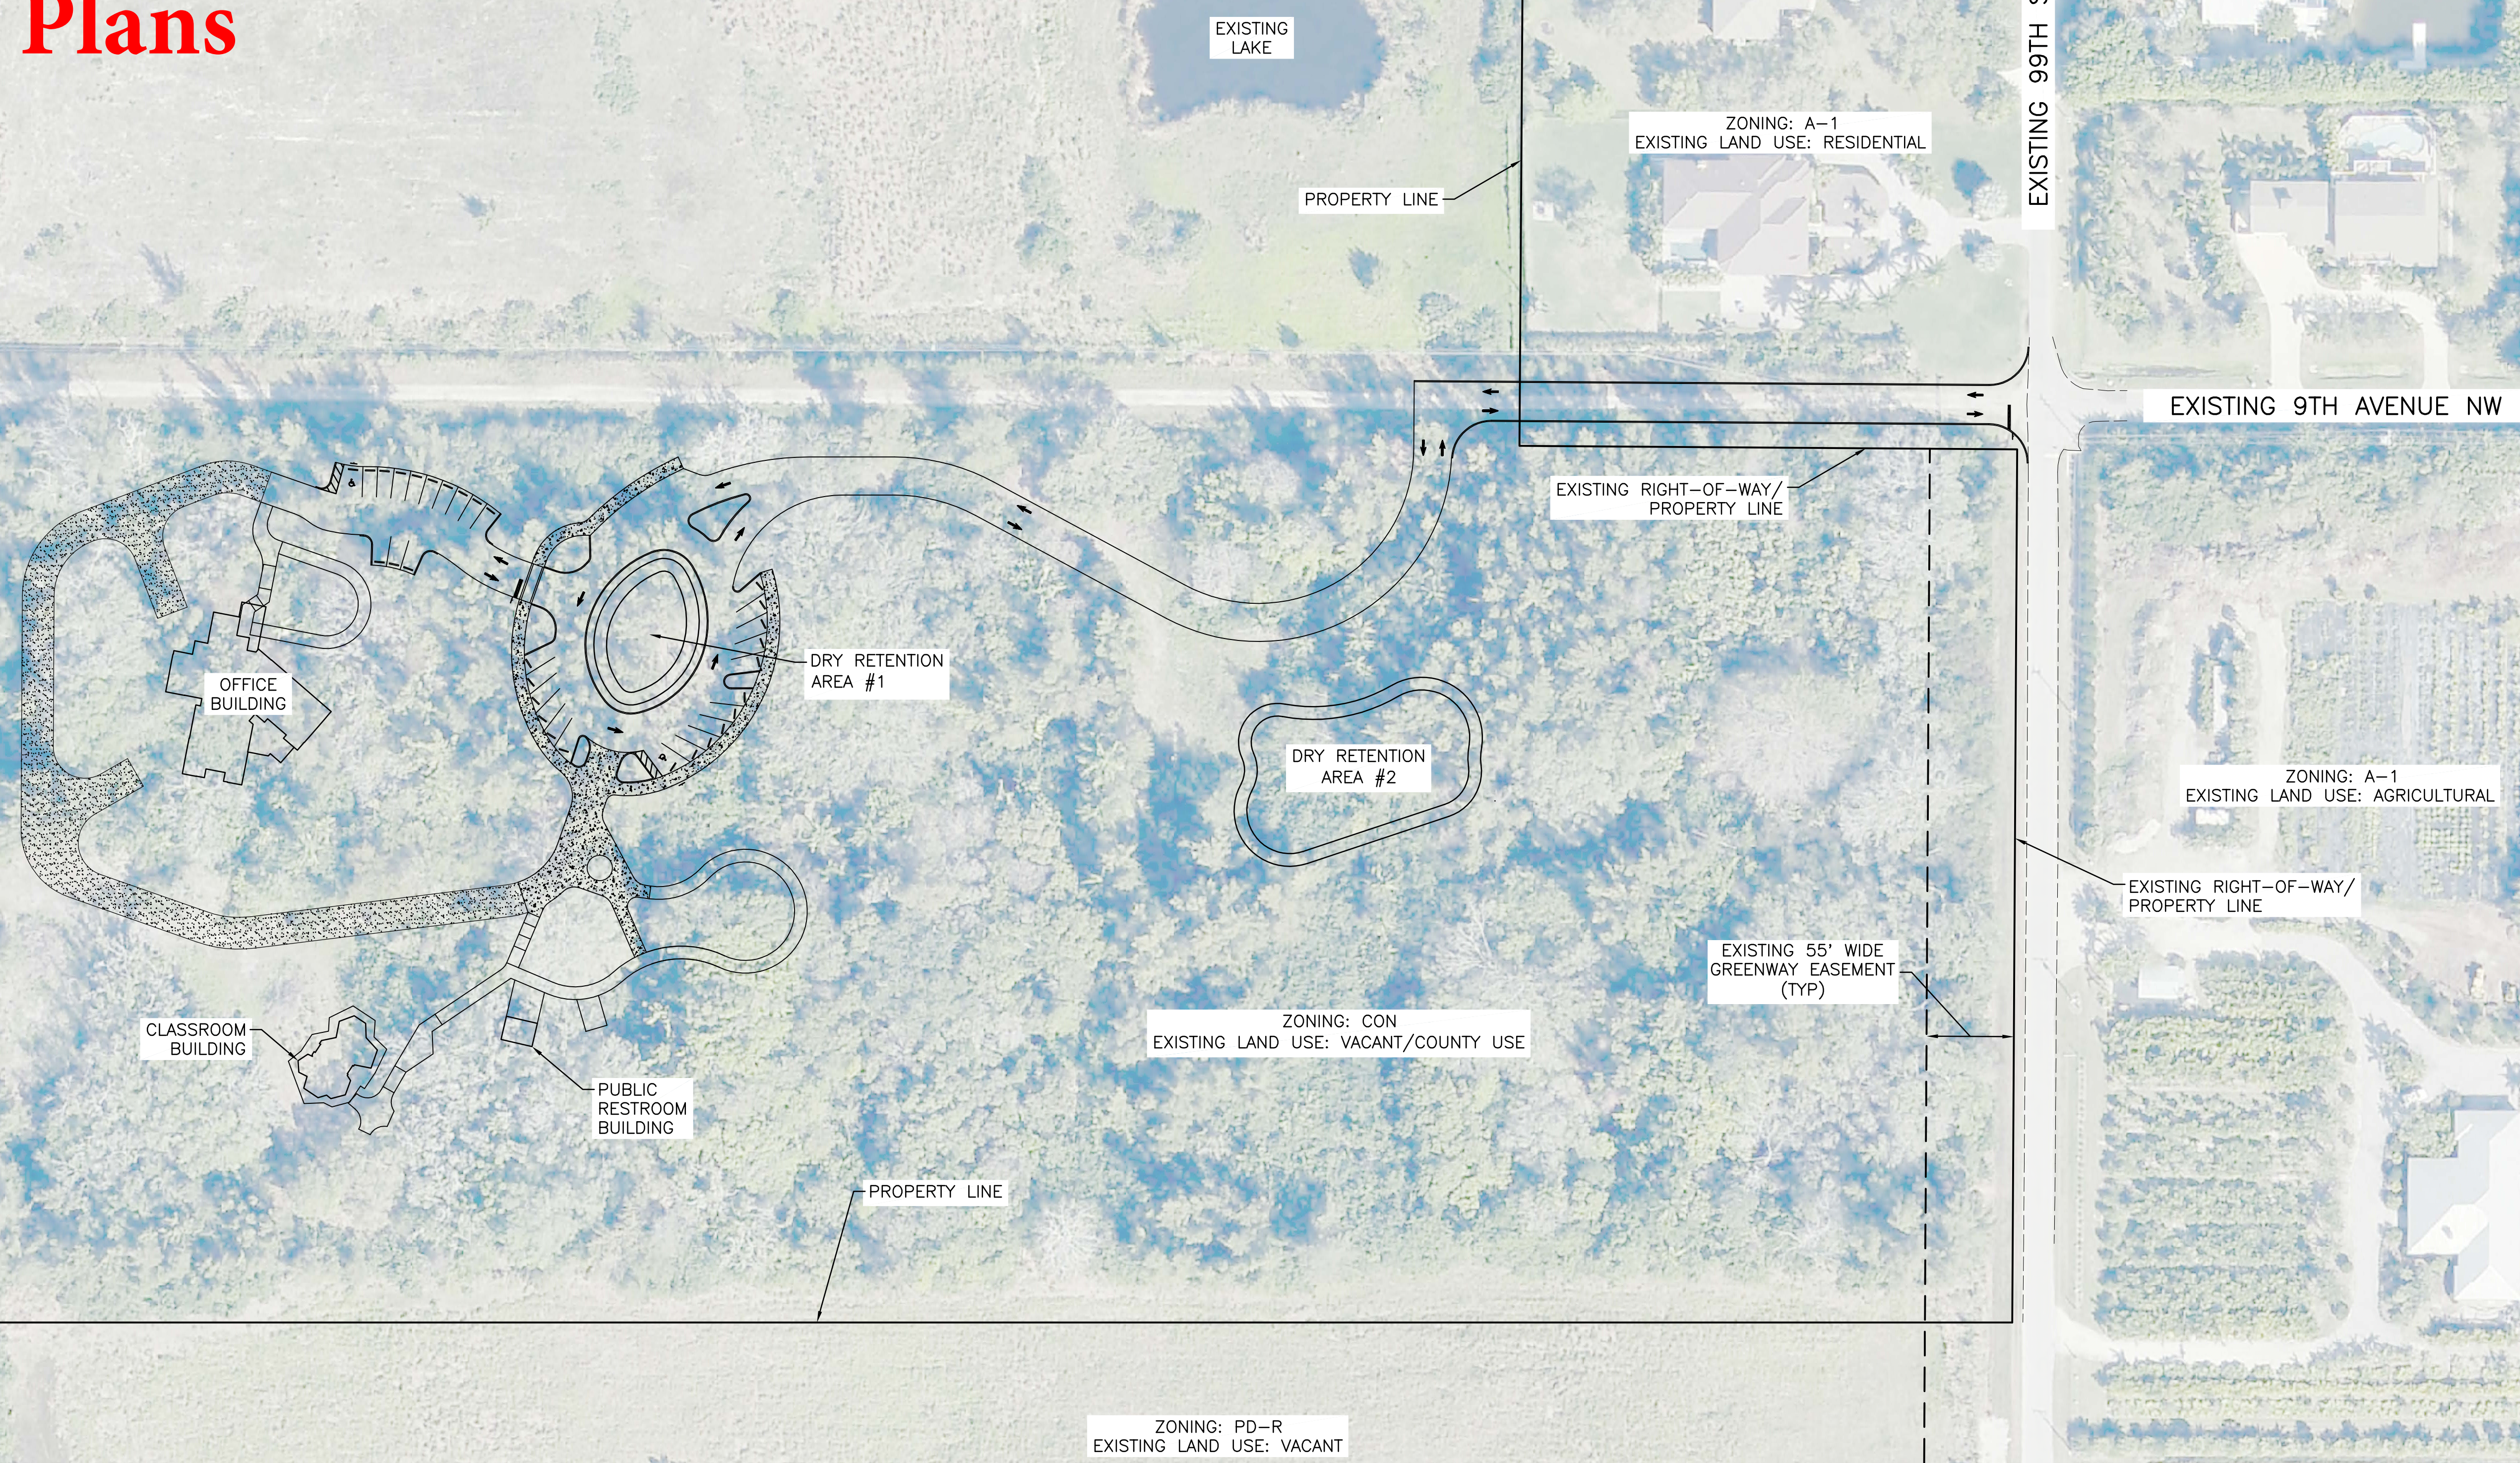

REV. NO.	REVISION	DATE	DRAWN BY / EMP. NO.	CHECKED BY / EMP. NO.	WM APPROVED BY:	ACTIVITY	INITIALS/EMP. NO.	DATE
						DESIGNED BY:		
						DRAWN BY:		
						CHECKED BY:		
						CONTRACT ADMIN. BY:		

**Stantec**  
6900 Professional Parkway East, Sarasota, FL 34240-8414  
Phone 941-907-6900 • Fax 941-907-6910  
Certificate of Authorization #201015 • www.stantec.com

The Contractor shall verify and be responsible for all dimensions. DO NOT scale the drawing - any errors or omissions shall be reported to Stantec without delay. The Copyright to all designs and drawings are the property of Stantec. Reproduction or use for any purpose other than that authorized by Stantec is forbidden.

CLIENT: MANATEE BOARD OF COUNTY COMMISSIONERS  
PROJECT: ROBINSON PRESERVE EXPANSION PHASE I

DATE: SEP 2014  
HORIZONTAL SCALE: 1" = 60'  
VERTICAL SCALE: N/A  
SHEET: 26  
TWP: 34S  
RGE: 16E

TITLE: AERIAL LOCATION PLAN  
CROSS REFERENCE FILE NO.:  
PROJECT NUMBER: 215611990

DANIEL J. BOND, P.E.  
FLORIDA LICENSE NO. 57989  
INDEX NUMBER: 215611990-02C-002PL  
SHEET NUMBER: 2 OF XX