


FAILED AT NO COST

MANATEE COUNTY GOLF COURSE



MANATEE COUNTY GOLF COURSE

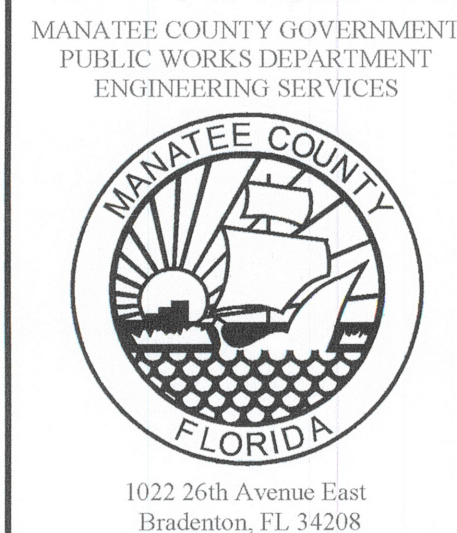

1022 26th Avenue East
Bradenton, FL 34208

FORCE MAIN 27-A FROM 51ST ST. W. TO THE SWWRP PLAN & PROFILE

COPYRIGHT 2010 MANATEE COUNTY GOVERNMENT I:\PVD\Engineering_Share\UHJ_Eng_Design\PROJ\SAN_SWR_FoM\FM-53rd Ave W\DWG\FM 27-A.dwg, 9/25/2014 9:09 AM Bruce Robertson, 1:1 ANSI full bleed D (34.00 x 22.00 inches)

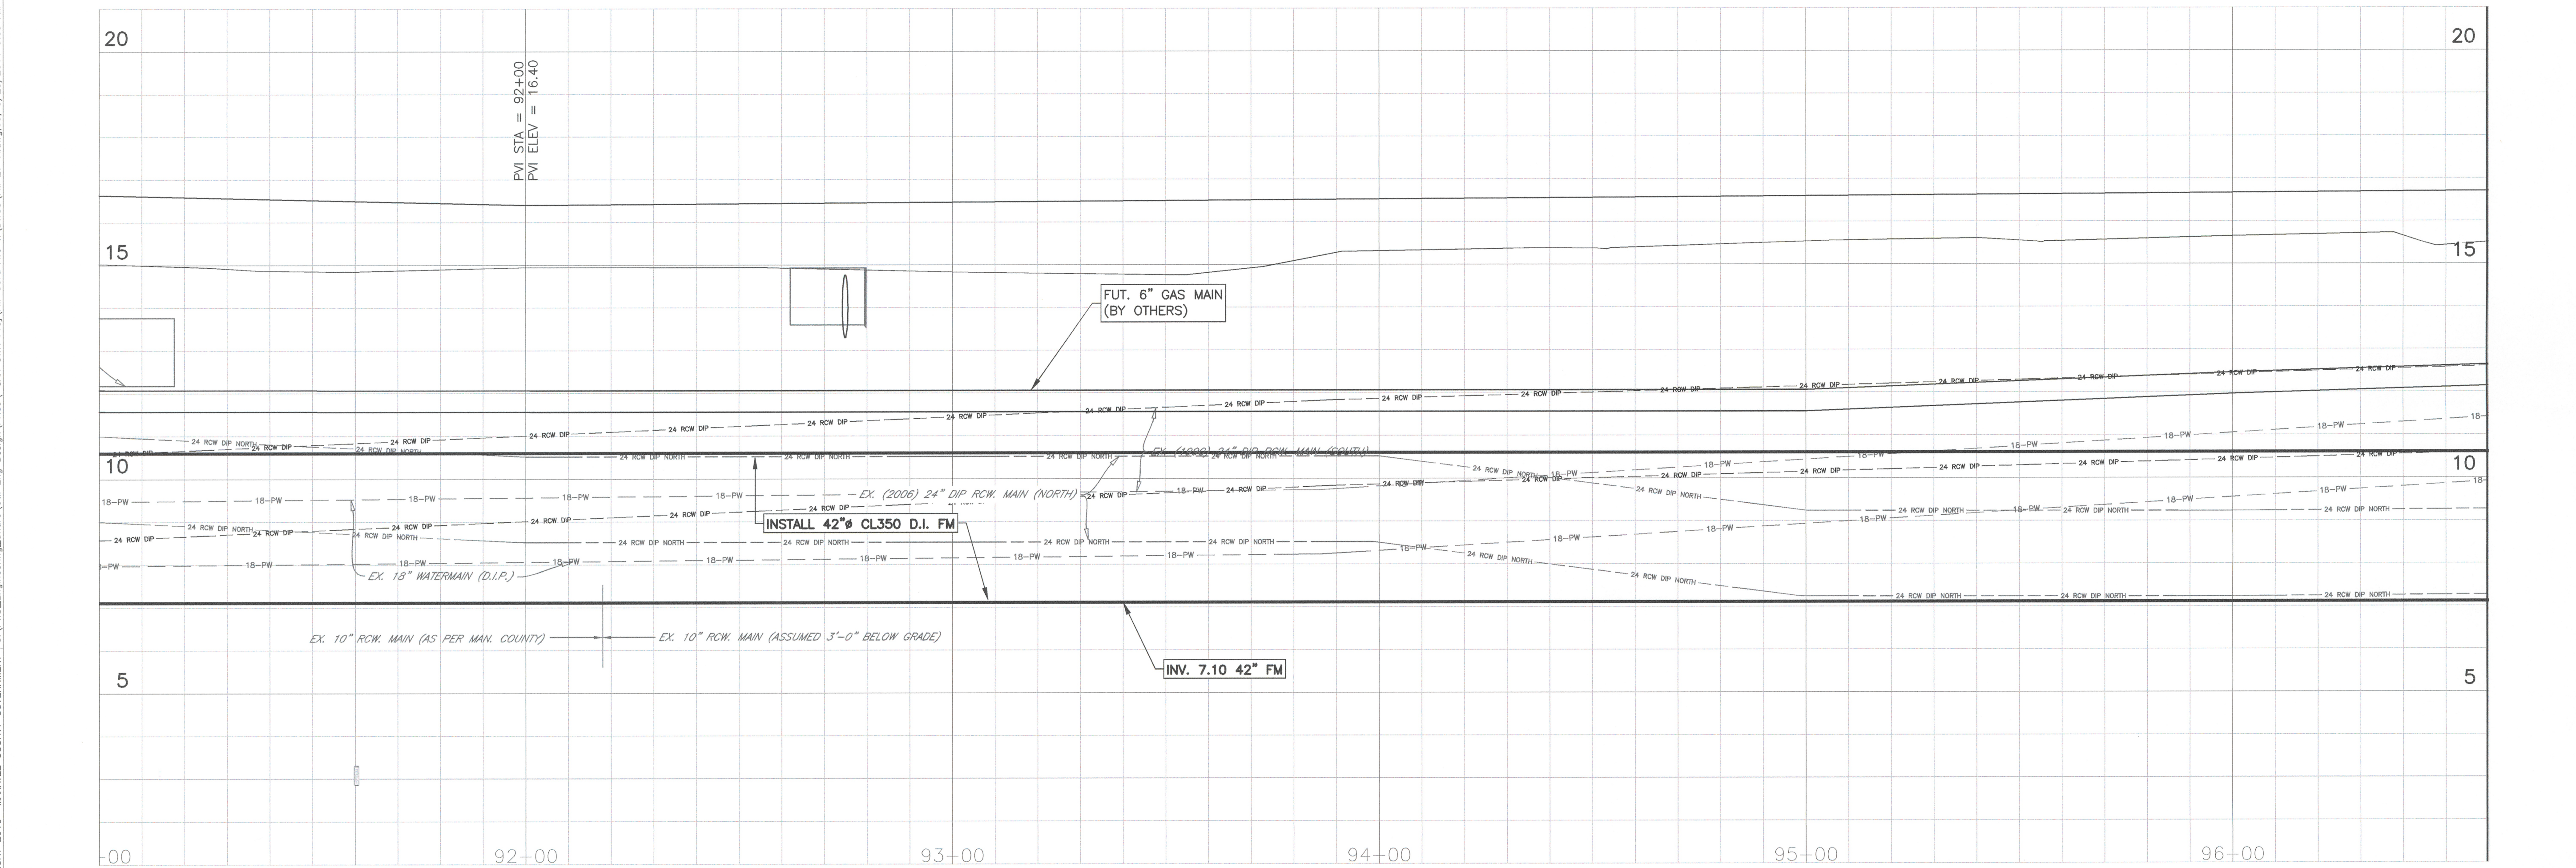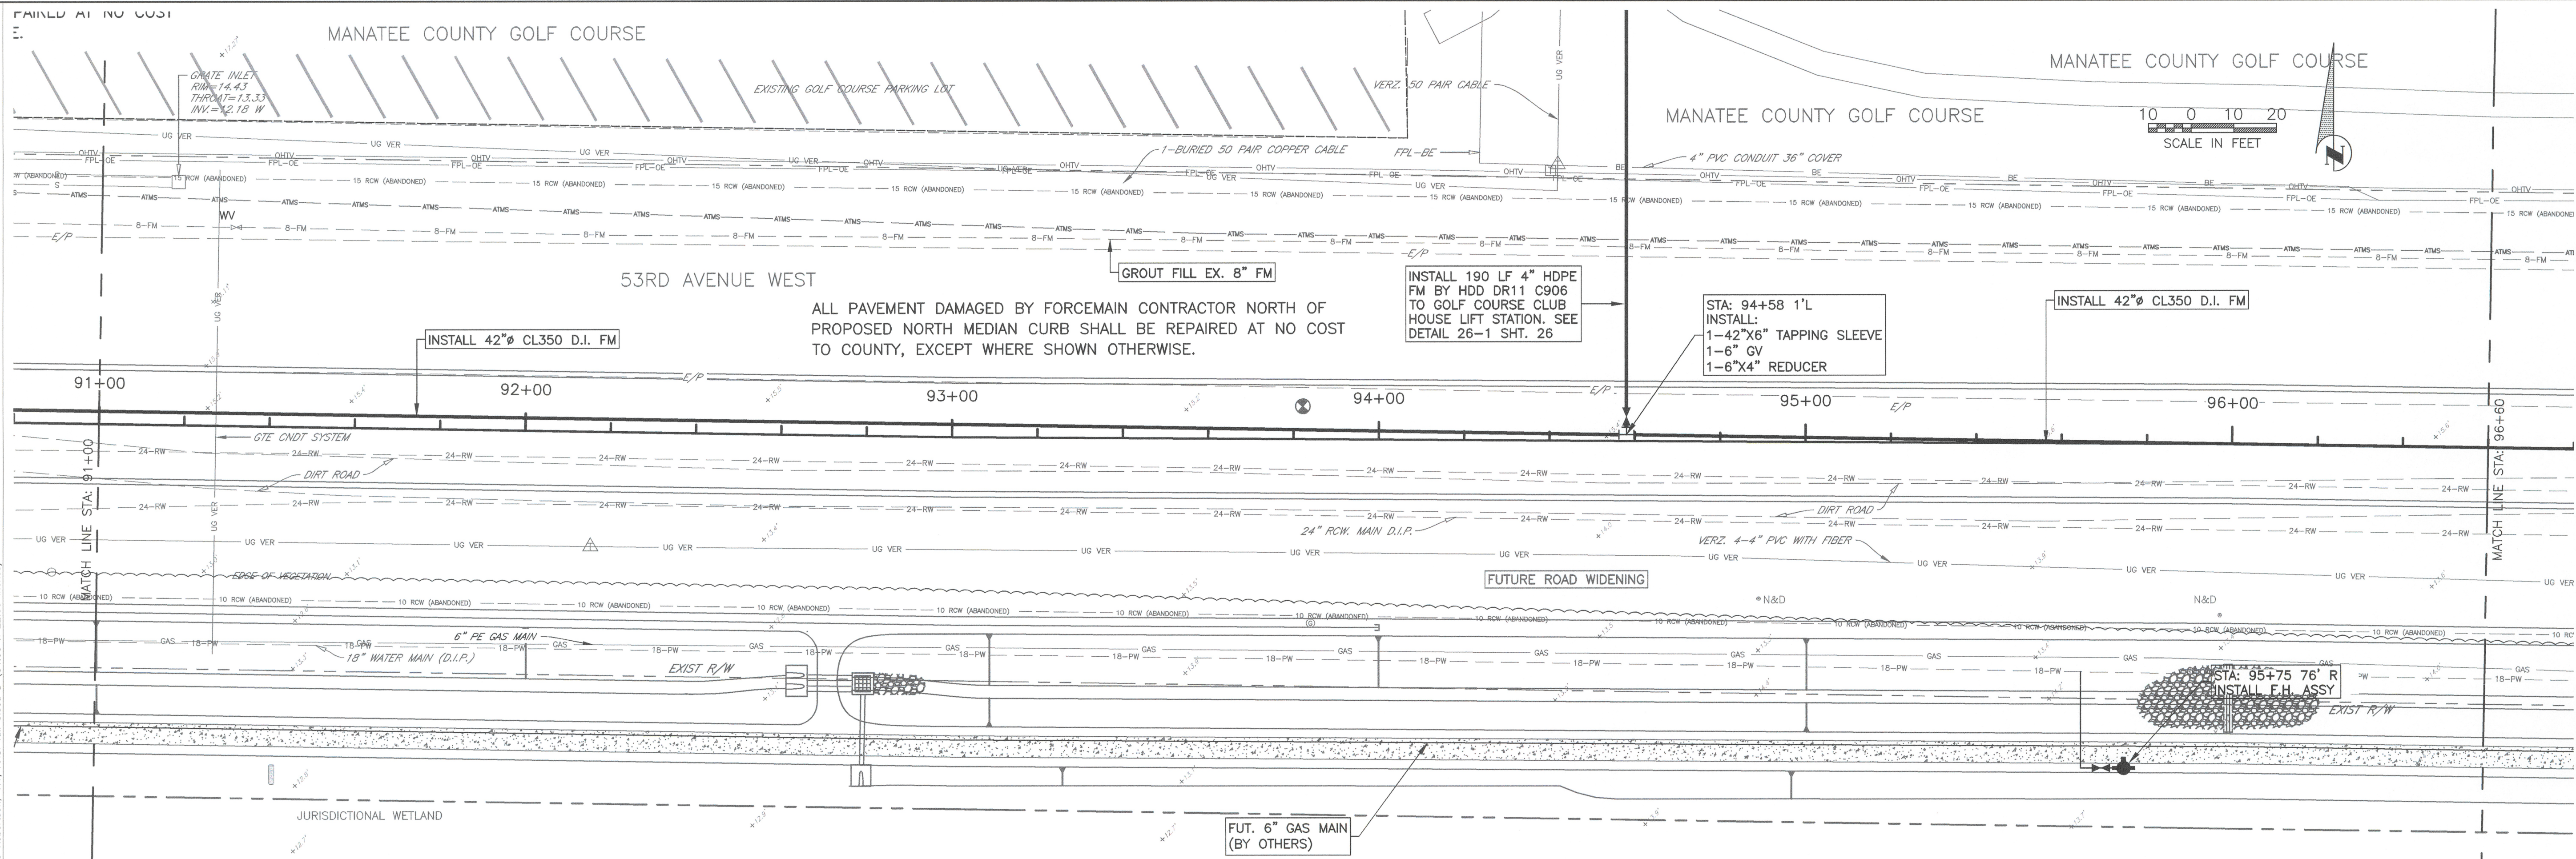

NO.	REVISION DESCRIPTION	BY	DATE

PROJECT #	406-6082980
SURVEY #	3825
SEC./TWN./RGE	16,17,18/35/17
VERT. SCALE	1"=2'
HORZ. SCALE	1"=20'
BY DATE	
SURVEYED LSF/HYATT	2001/2012
DESIGNED LSF/JS	2002/2013
DRAWN BLR	03/2013
CHECKED JS	03/2013

JAMES STOCKWELL, P.E.	
FLORIDA PROFESSIONAL ENGINEER	
197198	