



COPYRIGHT 2010, MANATEE COUNTY GOVERNMENT | S:\P\O_Engineering_Share\Ubi_Eng_Design\PROJ\SSN_SWR_Proj\FM-53rd_Ave_W\DWG\FM_27-A.dwg, 9/25/2014 9:10 AM Bruce Robertson, T1, ANSI full bleed D (34.00 x 22.00 inches)

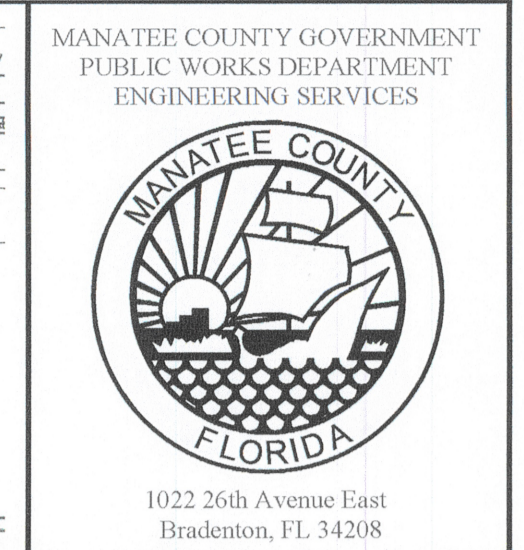

FORCE MAIN 27-A
FROM 51ST ST. W. TO THE SWWRP
PLAN & PROFILE

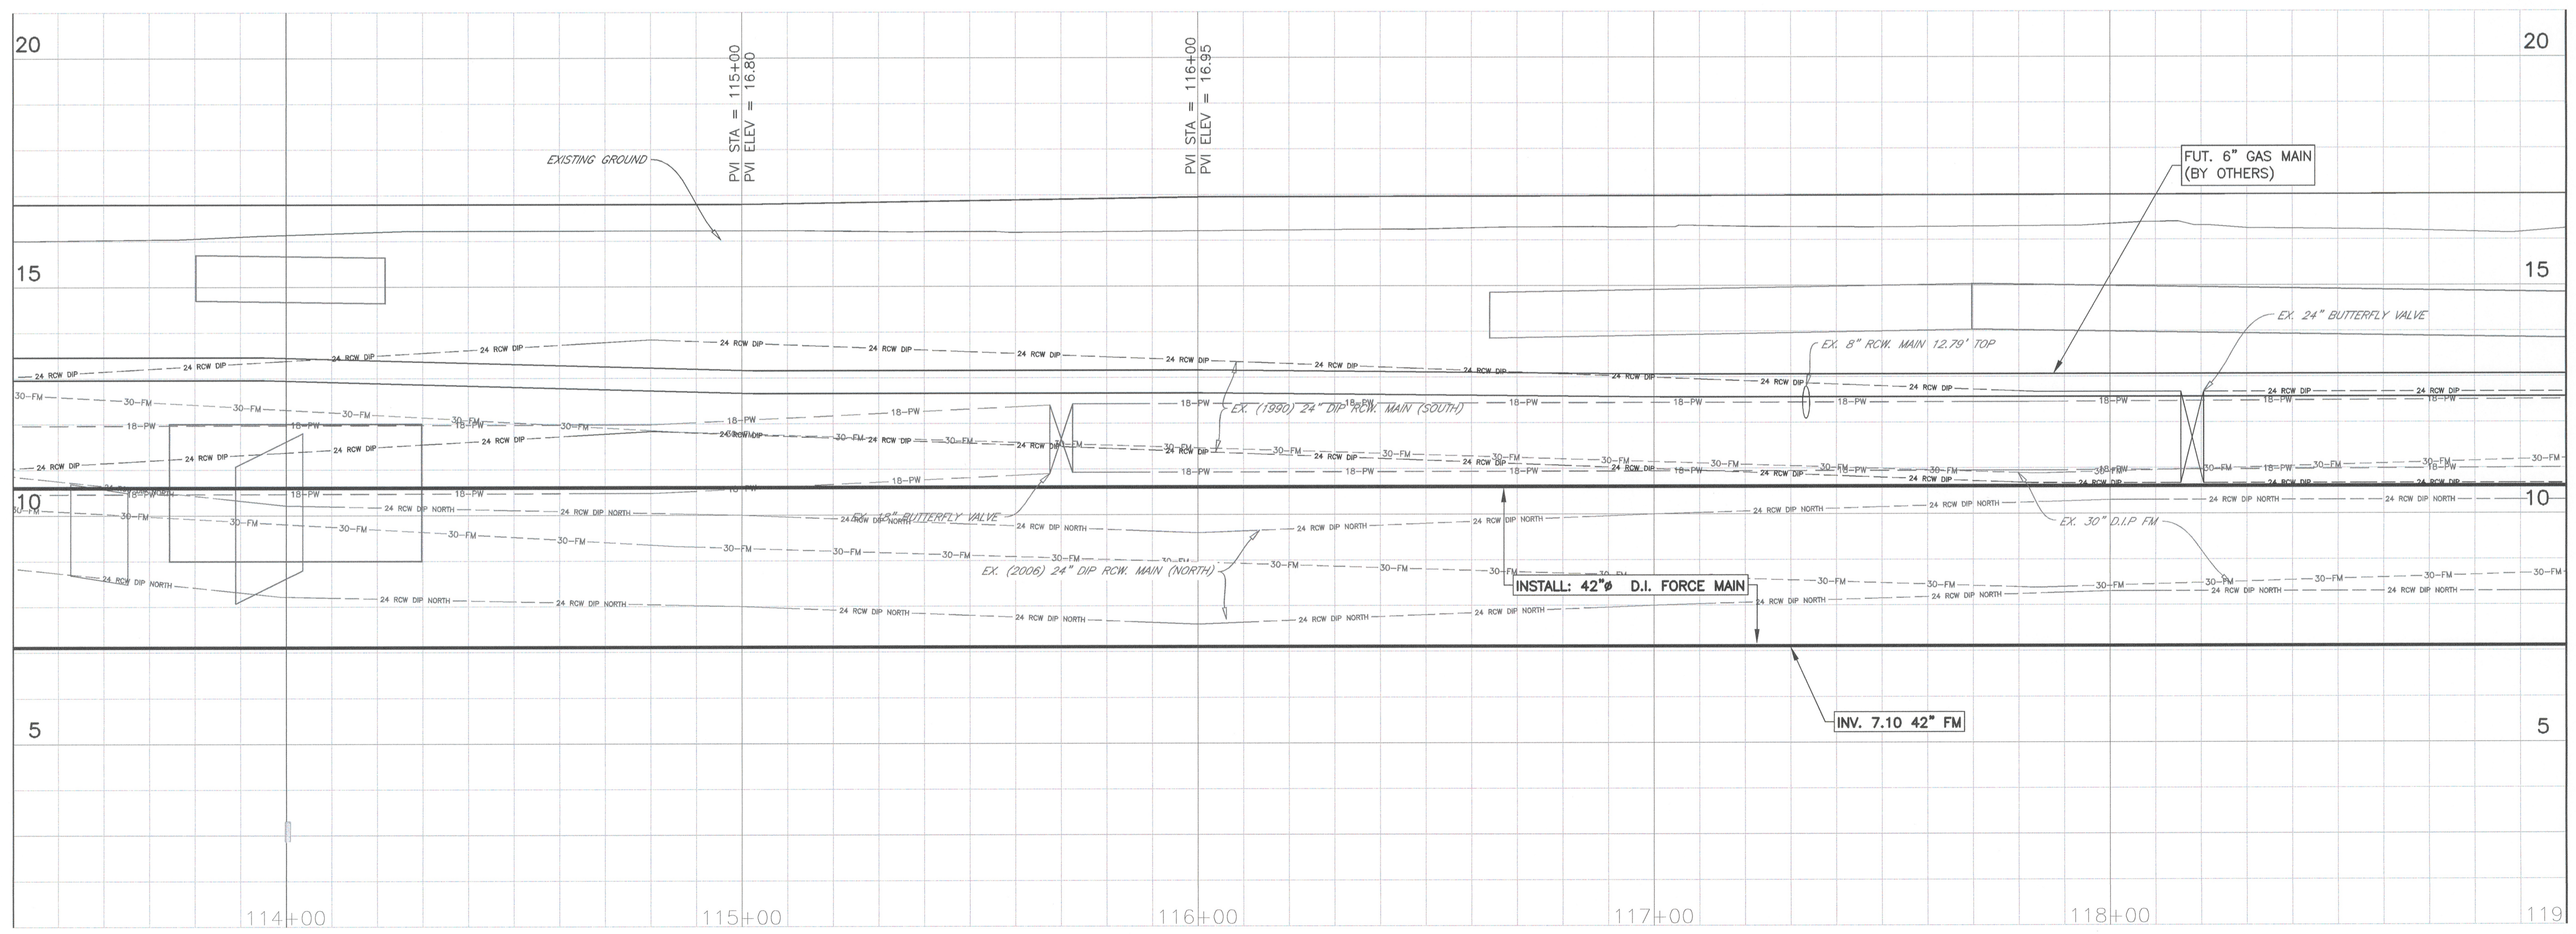

NO.	REVISION DESCRIPTION	BY	DATE

PROJECT #	406-6082980
SURVEY #	3825
SEC./TWN./RGE	16,17,18/35/17
VERT. SCALE	1"=2'
HORZ. SCALE	1"=20'
SURVEYED	LSF/HYATT 2001/2012
DESIGNED	LSF/JS 2002/2013
DRAWN	BLR 03/2013
CHECKED	JS 03/2013

JAMES STOCKWELL, P.E.
 FLORIDA PROFESSIONAL ENGINEER # 67198