
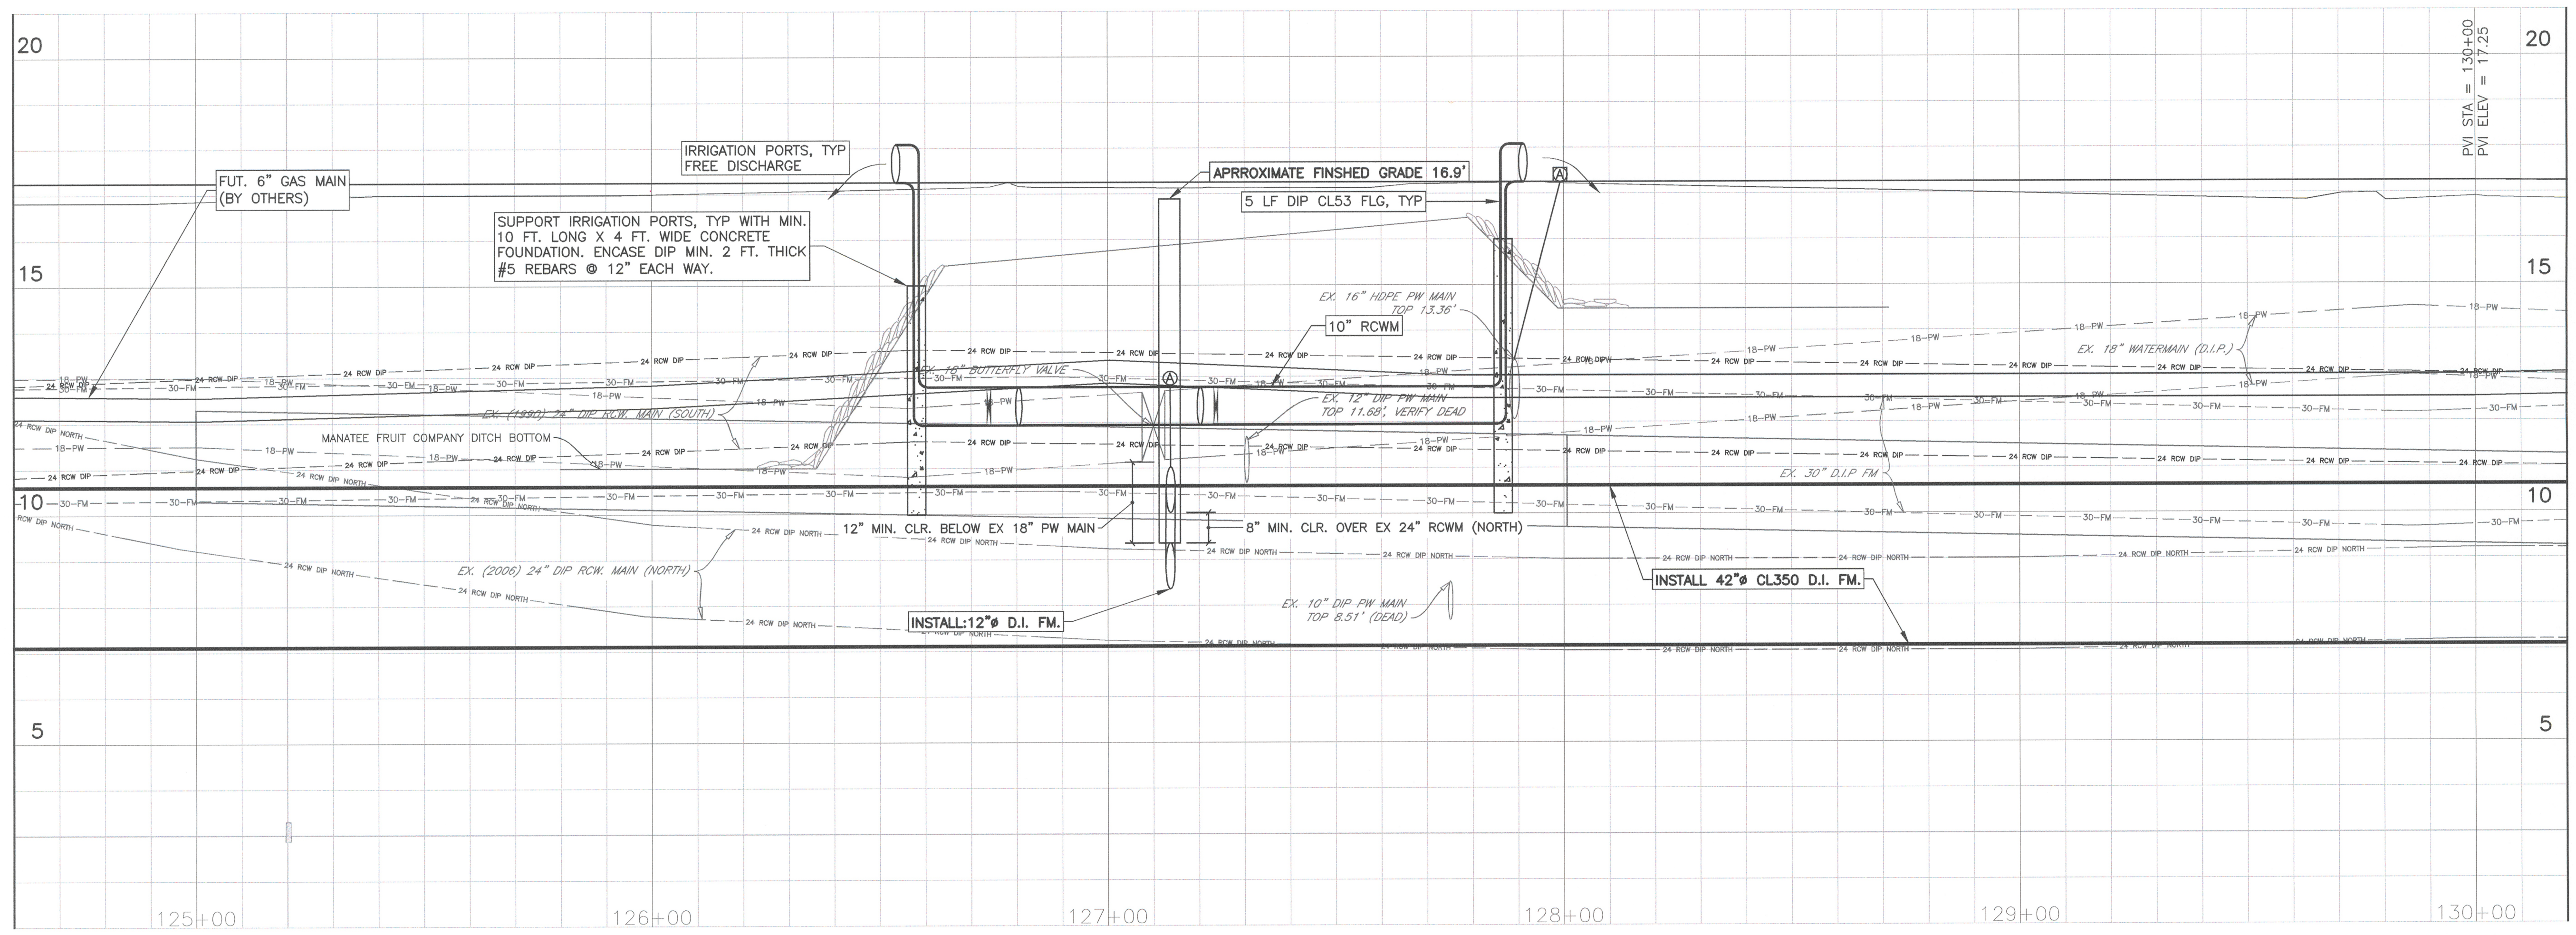


**FORCE MAIN 27-A**  
**FROM 51ST ST. W. TO THE SWWRP**  
**PLAN & PROFILE**

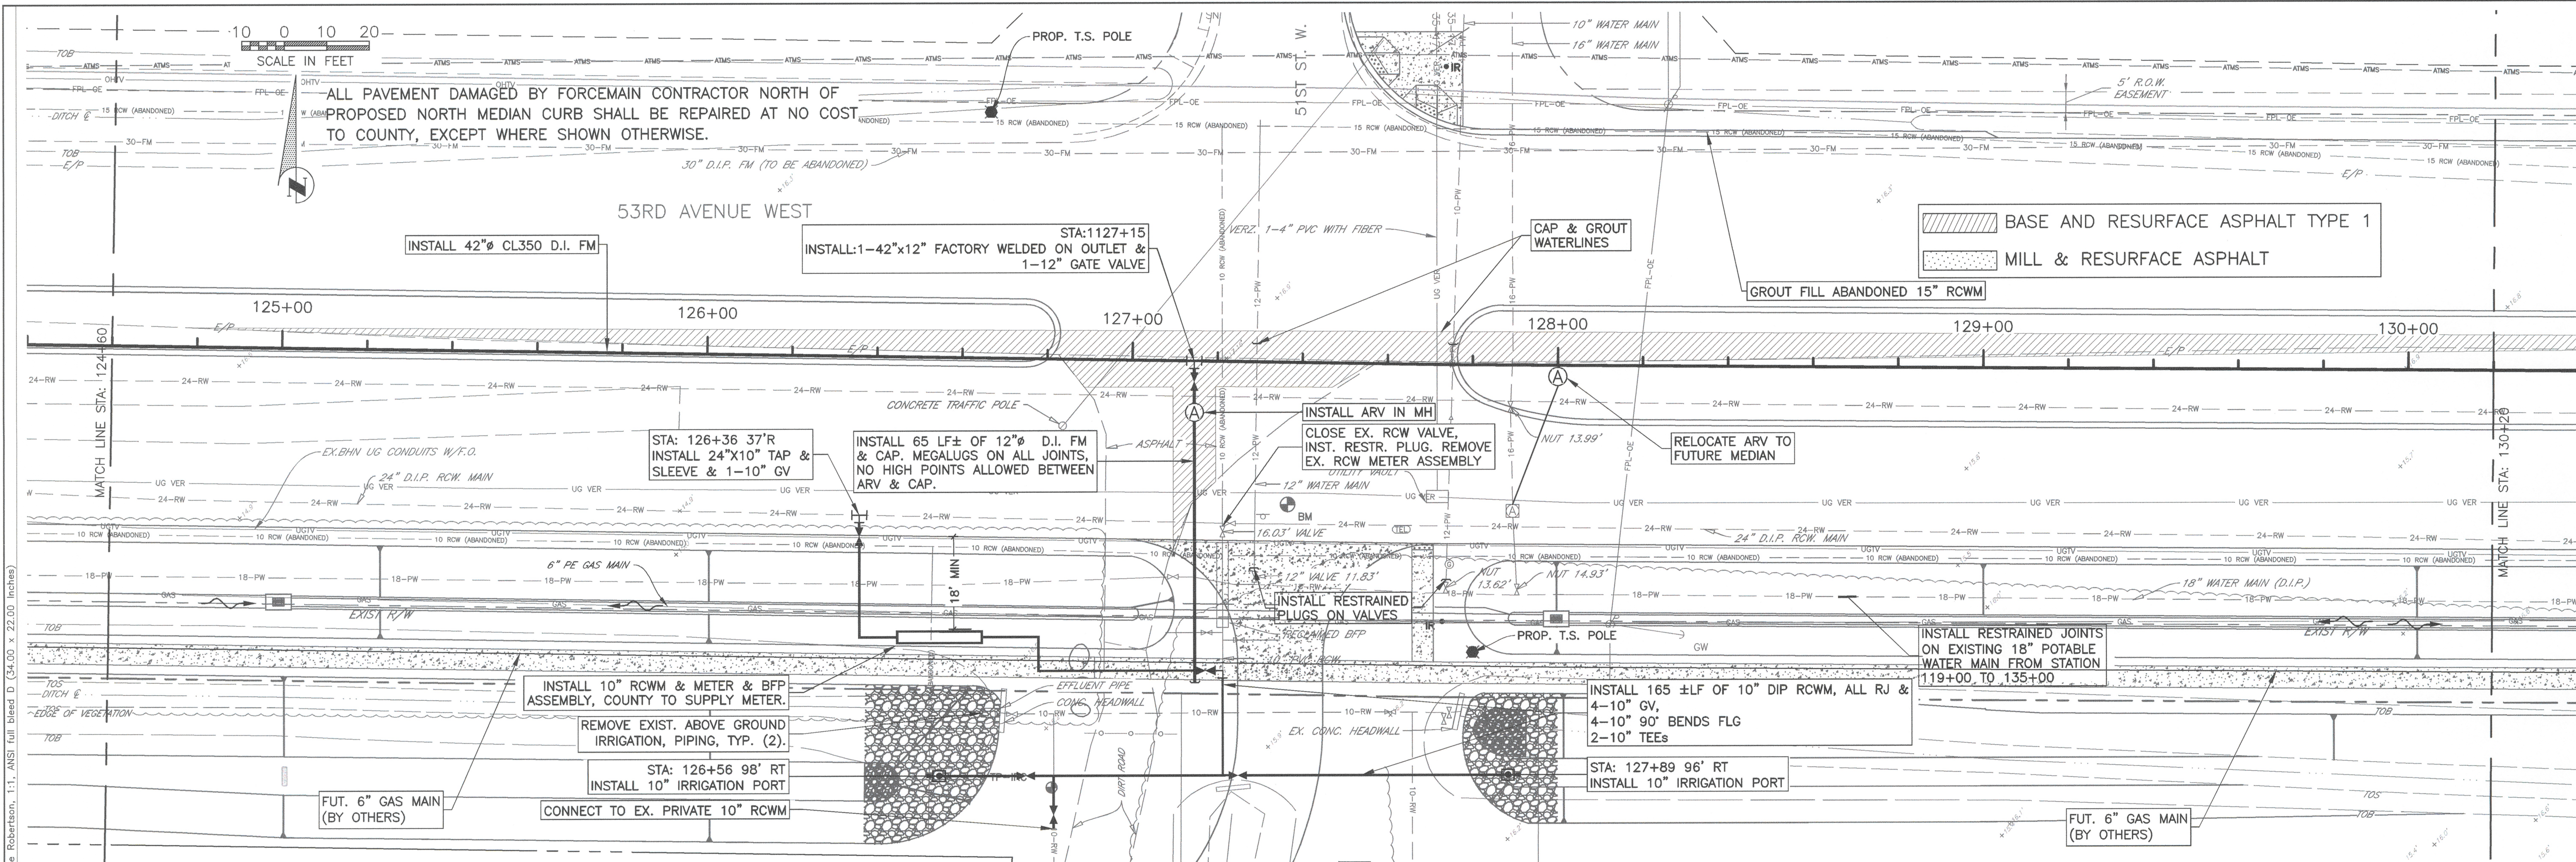


COPYRIGHT 2010 MANATEE COUNTY GOVERNMENT S:\P\W\Engineering\Share\Util Eng Design\PROJ\SAN SWR Proj\FM-53rd Ave W\DWGS\FM 27-A.dwg, 11/9/25/2014 9:11 AM Bruce Robertson, 1:1, ANSI full bleed D (34.00 x 22.00 inches)

NO.	REVISION DESCRIPTION	BY	DATE

PROJECT #	406-6082980
SURVEY #	3825
SEC./TWN./RGE	16,17,18/35/17
VERT. SCALE	1"=2'
HORZ. SCALE	1"=20'
SURVEYED	LSF/HYATT 2001/2012
DESIGNED	LSF/JS 2002/2013
DRAWN	BLR 03/2013
CHECKED	JS 03/2013

JAMES STOCKWELL, P.E.

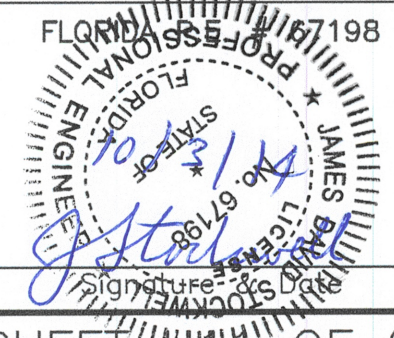

SHEET 011 OF 27