
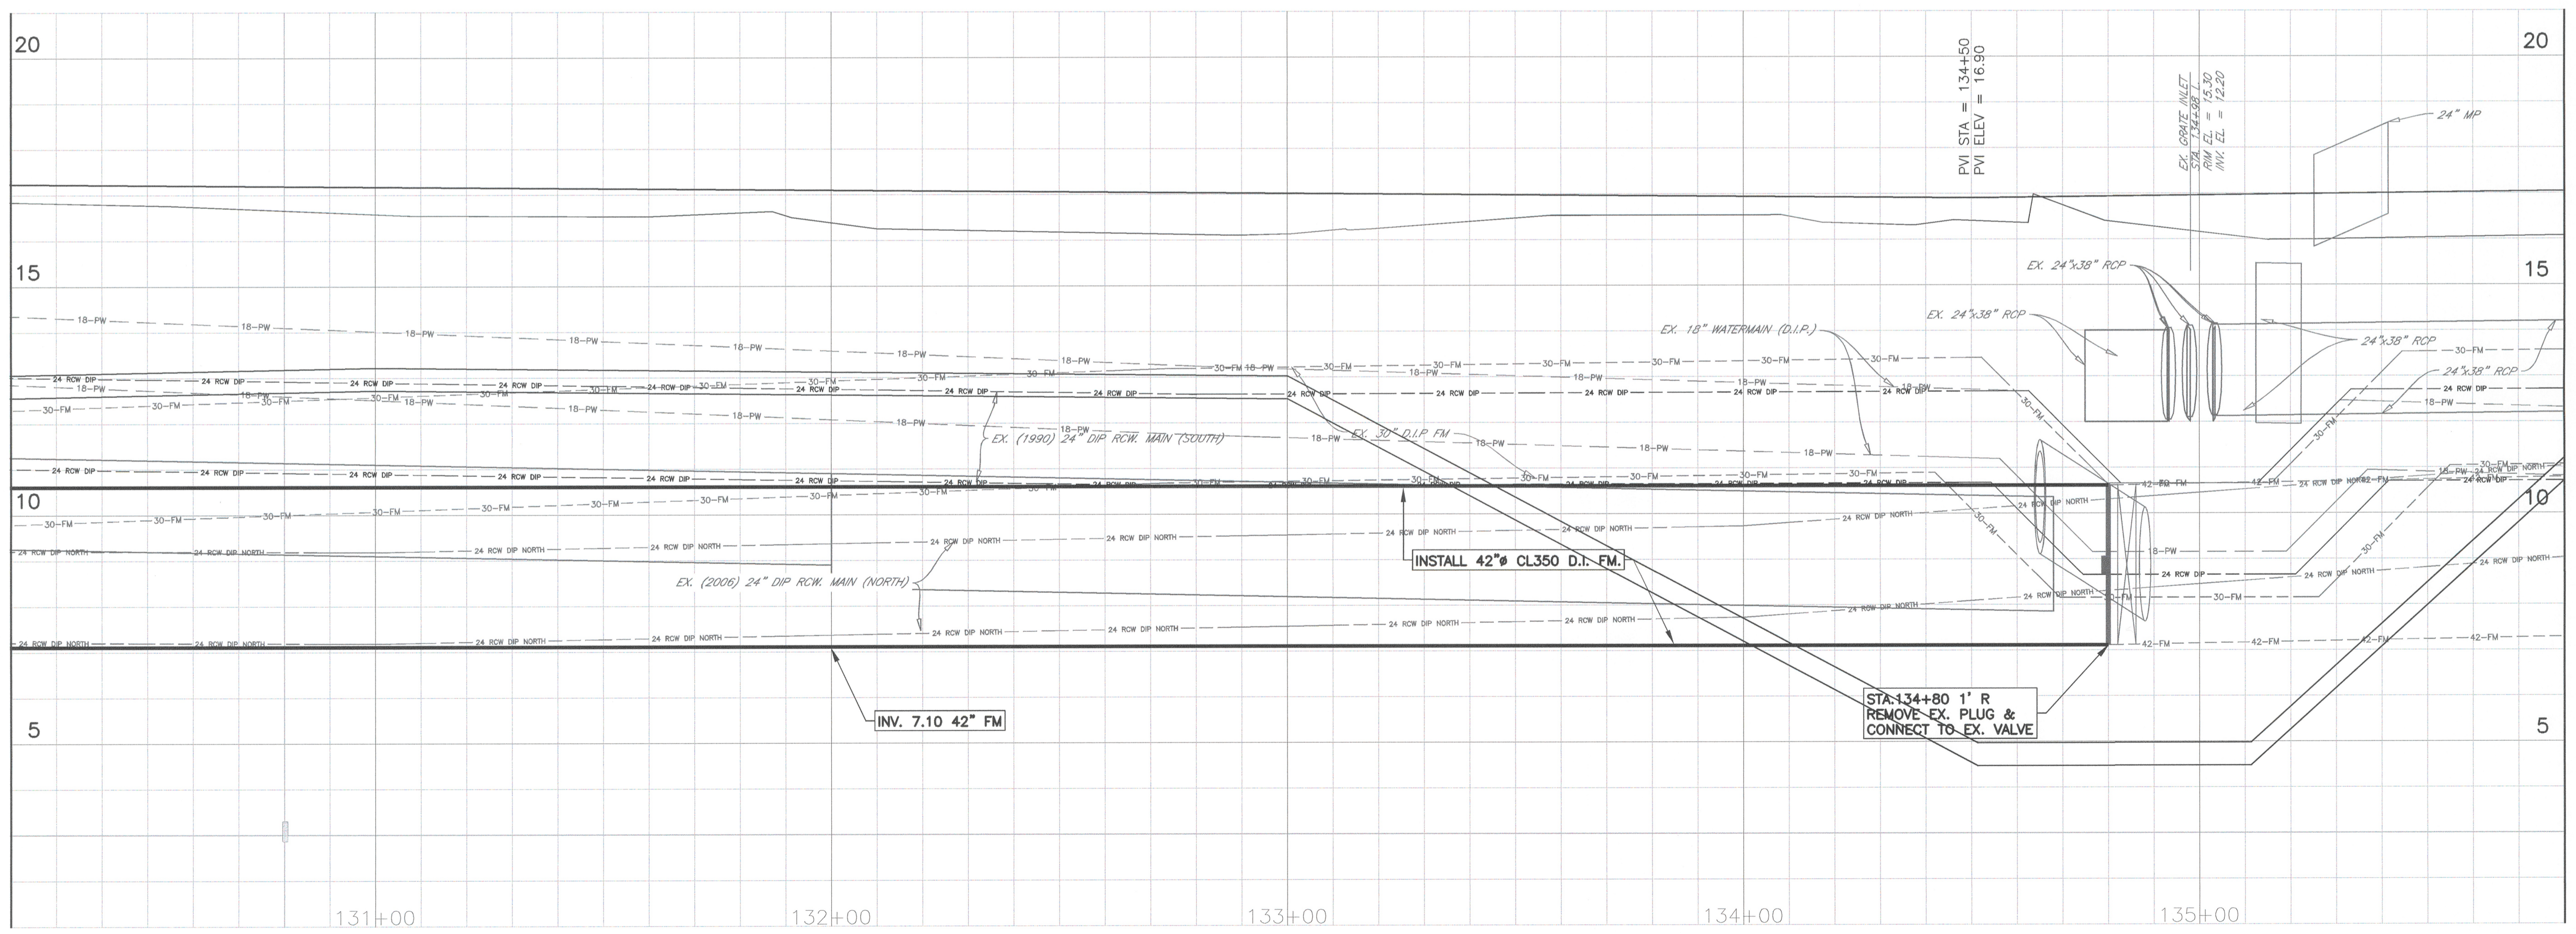


COPYRIGHT 2010 MANATEE COUNTY GOVERNMENT | S:\PMD_Engineering_Share\Util_Eng_Design\PROJ_53rd SWR_Plan\FM_53rd Ave_W\DWG\FM 27-A.dwg, 12_9/25/2014 9:11 AM Bruce Robertson, 1:1, ANSI full bleed D (34.00 x 22.00 inches)

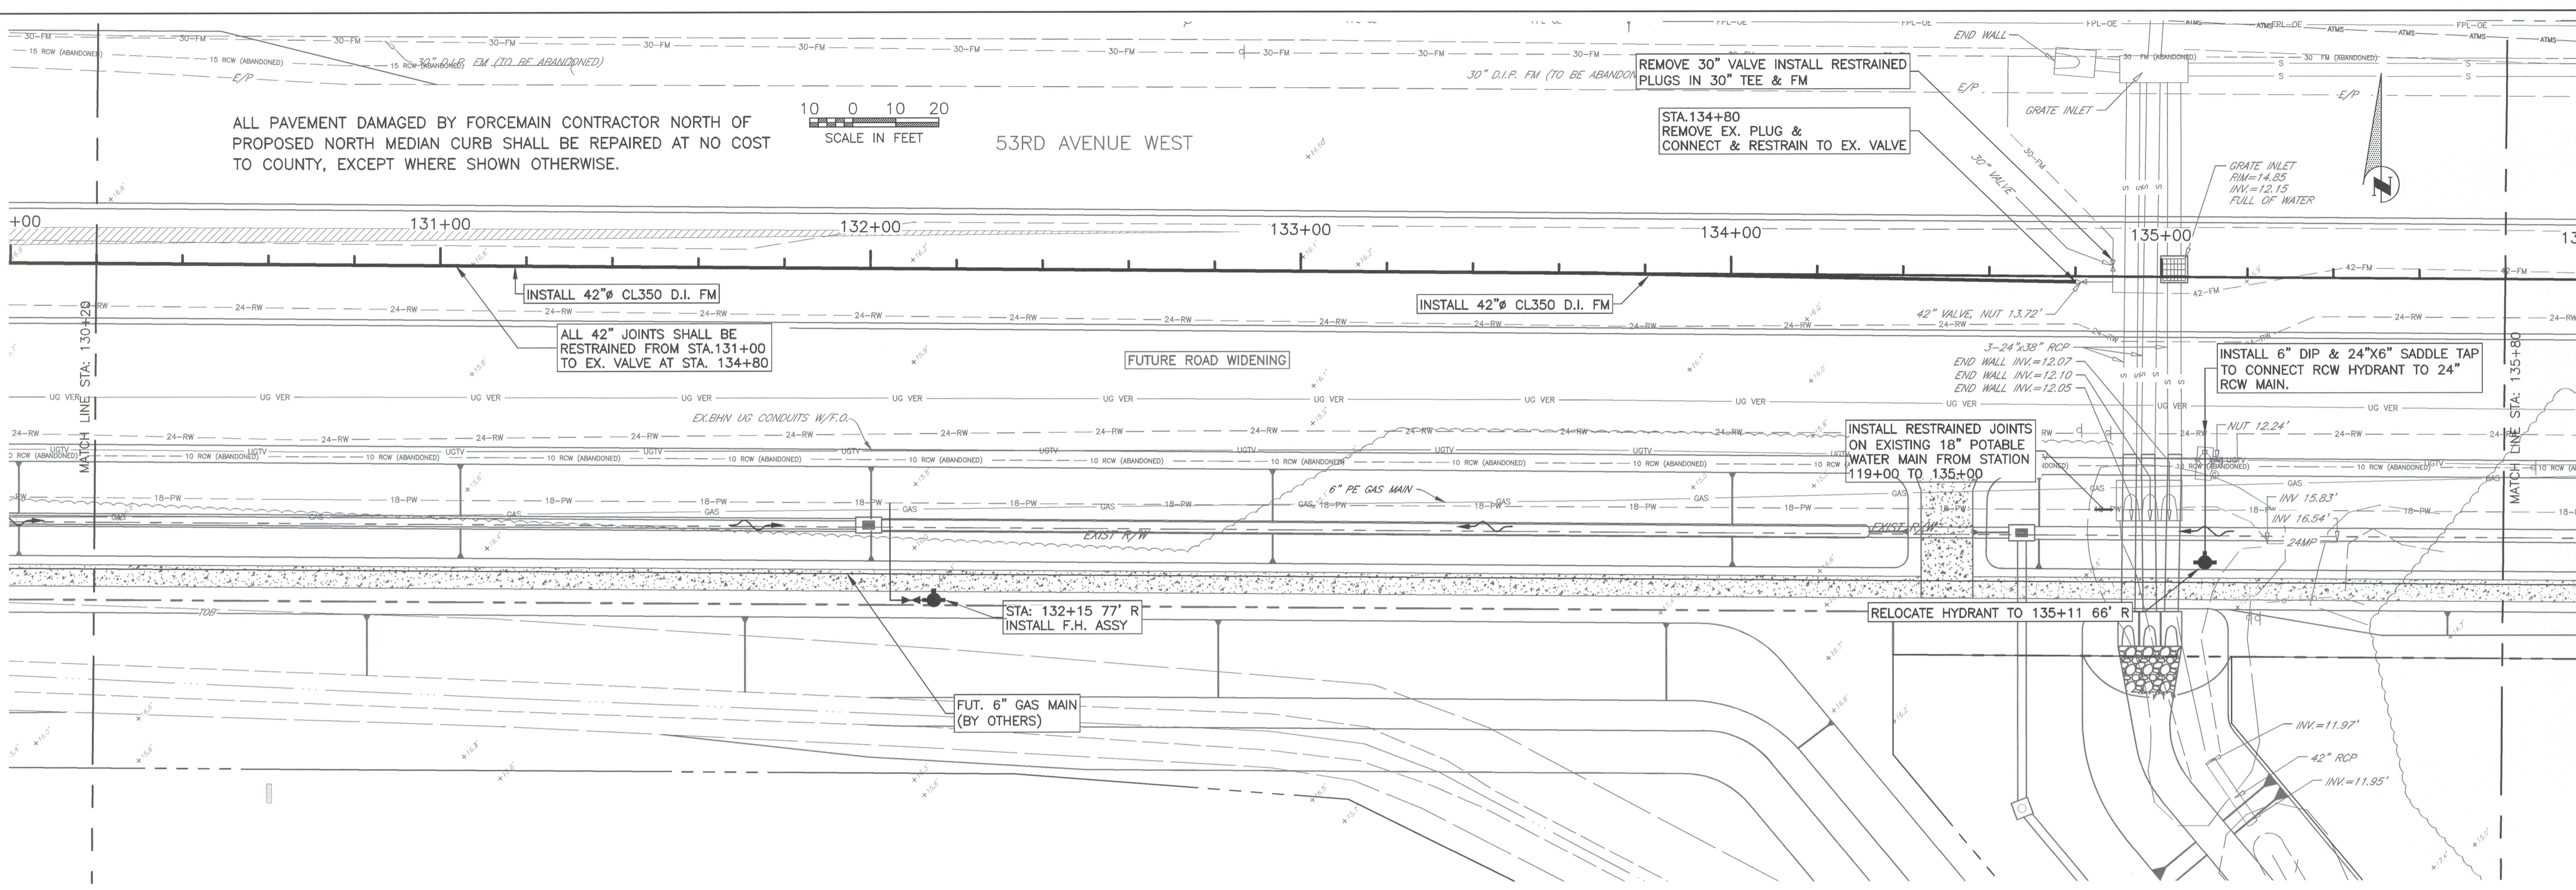

FORCE MAIN 27-A
 FROM 51ST ST. W. TO THE SWWRP
 PLAN & PROFILE

REVISION DESCRIPTION	BY	DATE	
NO.			
PROJECT #	406-6082980		
SURVEY #	3825		
SEC./TWN./RGE	16,17,18/35/17		
VERT. SCALE	1"=2'		
HORZ. SCALE	1"=20'		
BY DATE			
SURVEYED	LSF/HYATT	2001/2012	
DESIGNED	LSF/JS	2002/2013	
DRAWN	BLR	03/2013	
CHECKED	JS	03/2013	

JAMES STOCKWELL, P.E.
 PROFESSIONAL ENGINEER
 NO. 67198
 STATE OF FLORIDA

SHEET 27 OF 27