
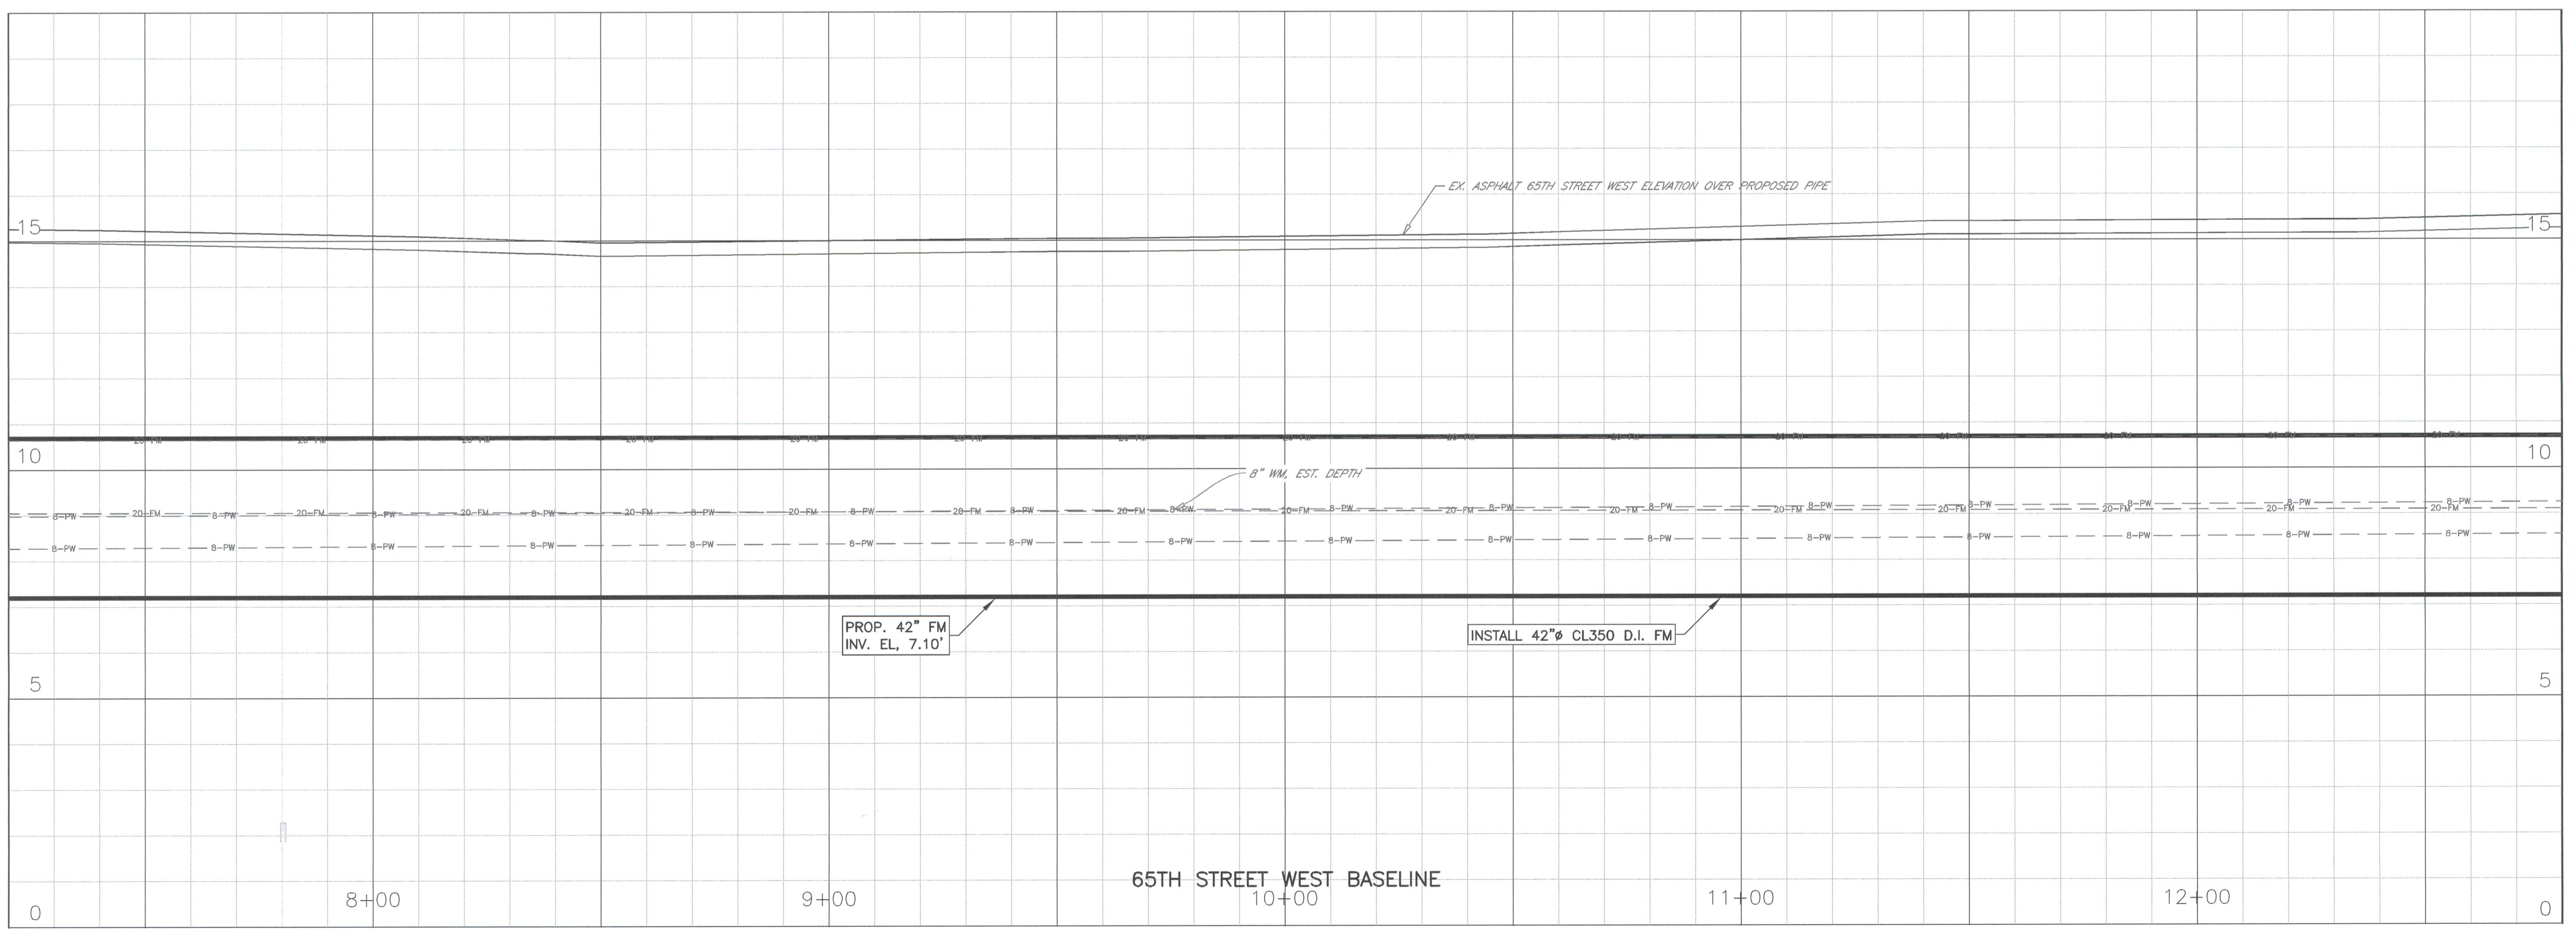


FORCE MAIN 27-A
FROM 51ST ST. W. TO THE SWWRF
PLAN & PROFILE

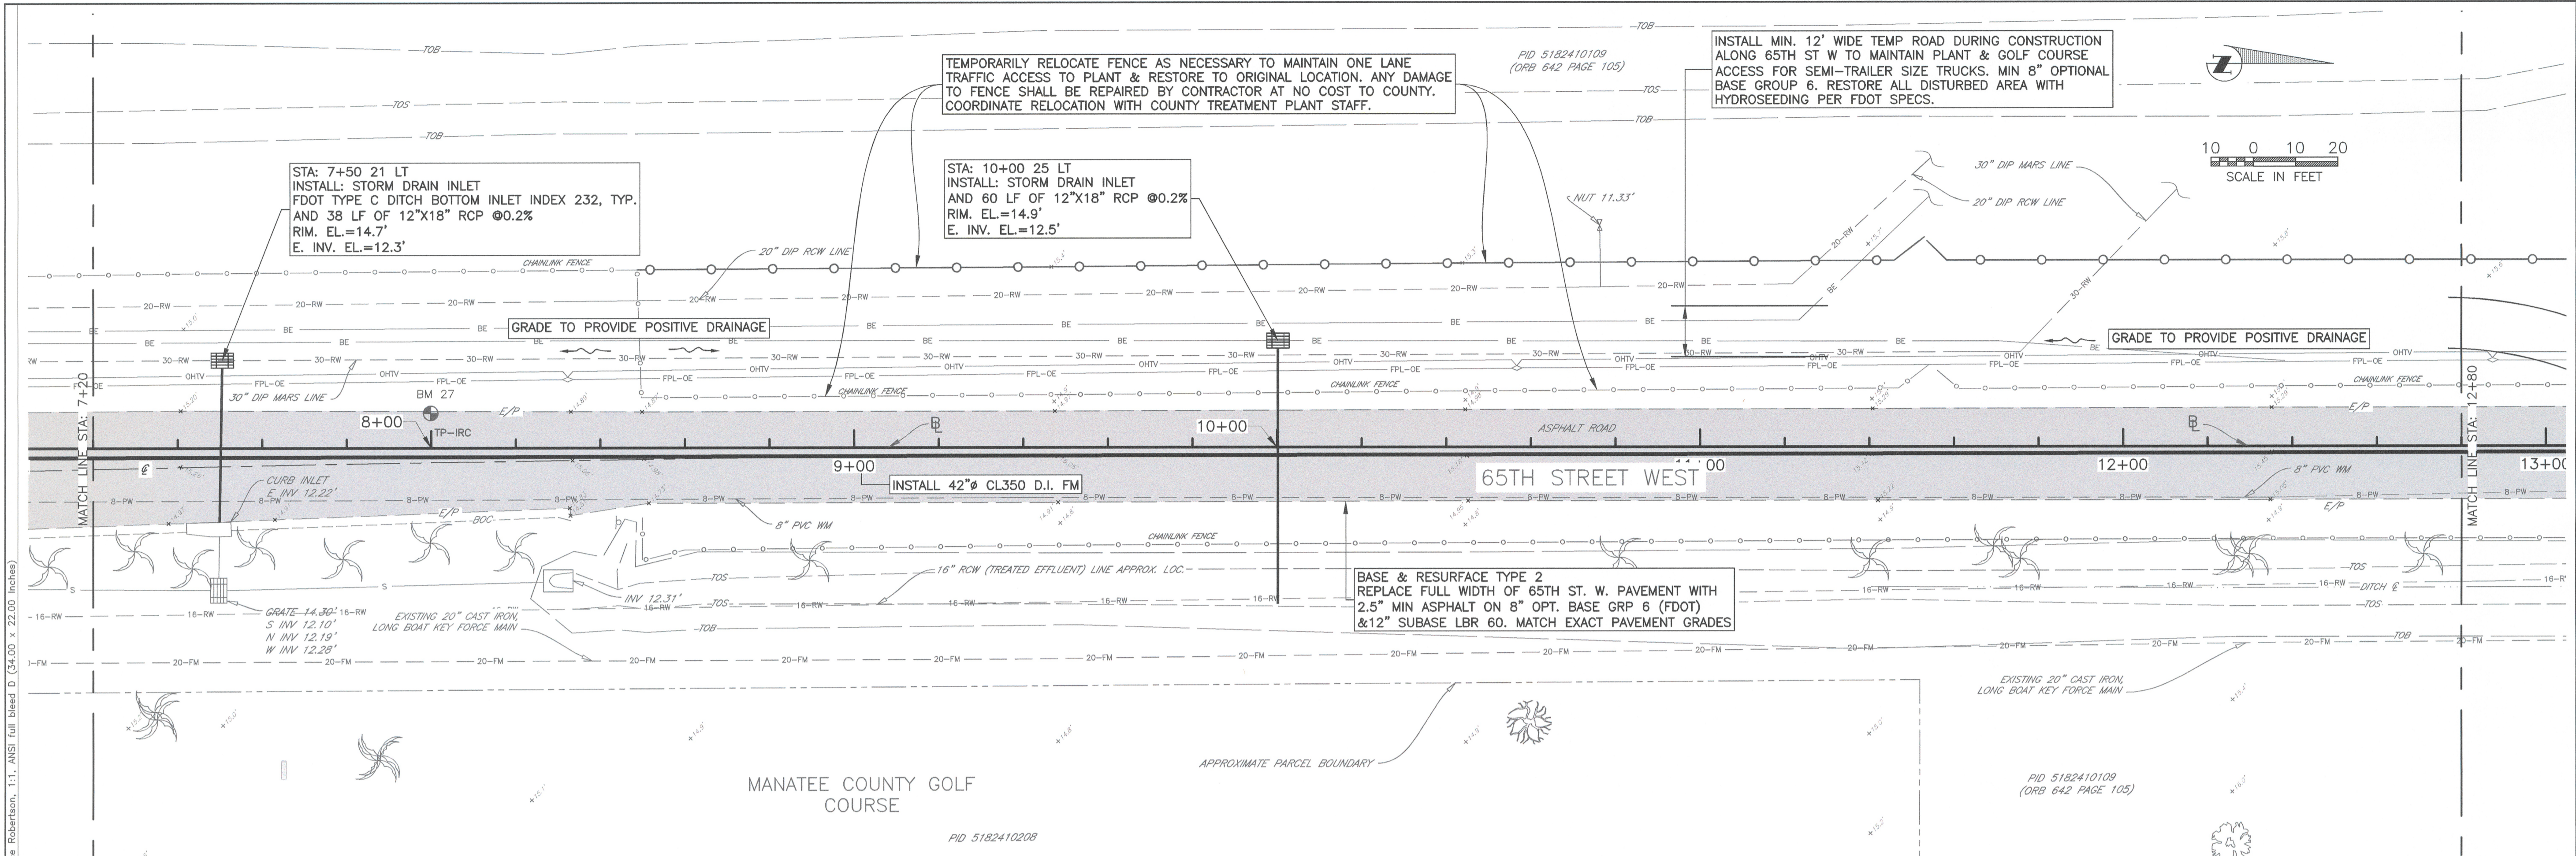


COPYRIGHT 2010 MANATEE COUNTY GOVERNMENT S:\PVD_Engineering_Share\Util_Eng_Design\PROJ\SSAN SWR Pro\FM-53rd Ave W\DWGS\FM 27-A.dwg, 9/25/2014 9:12 AM Bruce Robertson, T1, ANSI Full bleed D (34.00 x 22.00 inches)

NO.	REVISION DESCRIPTION	BY	DATE

PROJECT #	406-6082980
SURVEY #	3825
SEC./TWN./RGE	16,17,18/35/17
VERT. SCALE	1"=2'
HORZ. SCALE	1"=20'
BY DATE	
SURVEYED	LSF/HYATT 2001/2012
DESIGNED	LSF/JS 2002/2013
DRAWN	BLR 03/2013
CHECKED	JS 03/2013

JAMES STOCKWELL, P.E.
FLORIDA PROFESSIONAL ENGINEER # 67198

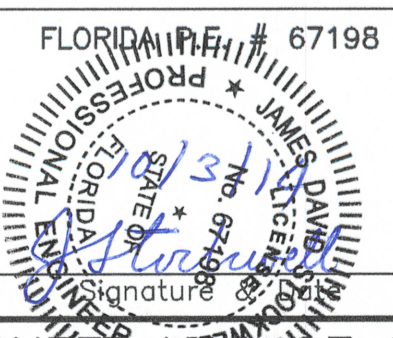

SHEET 15 OF 27