
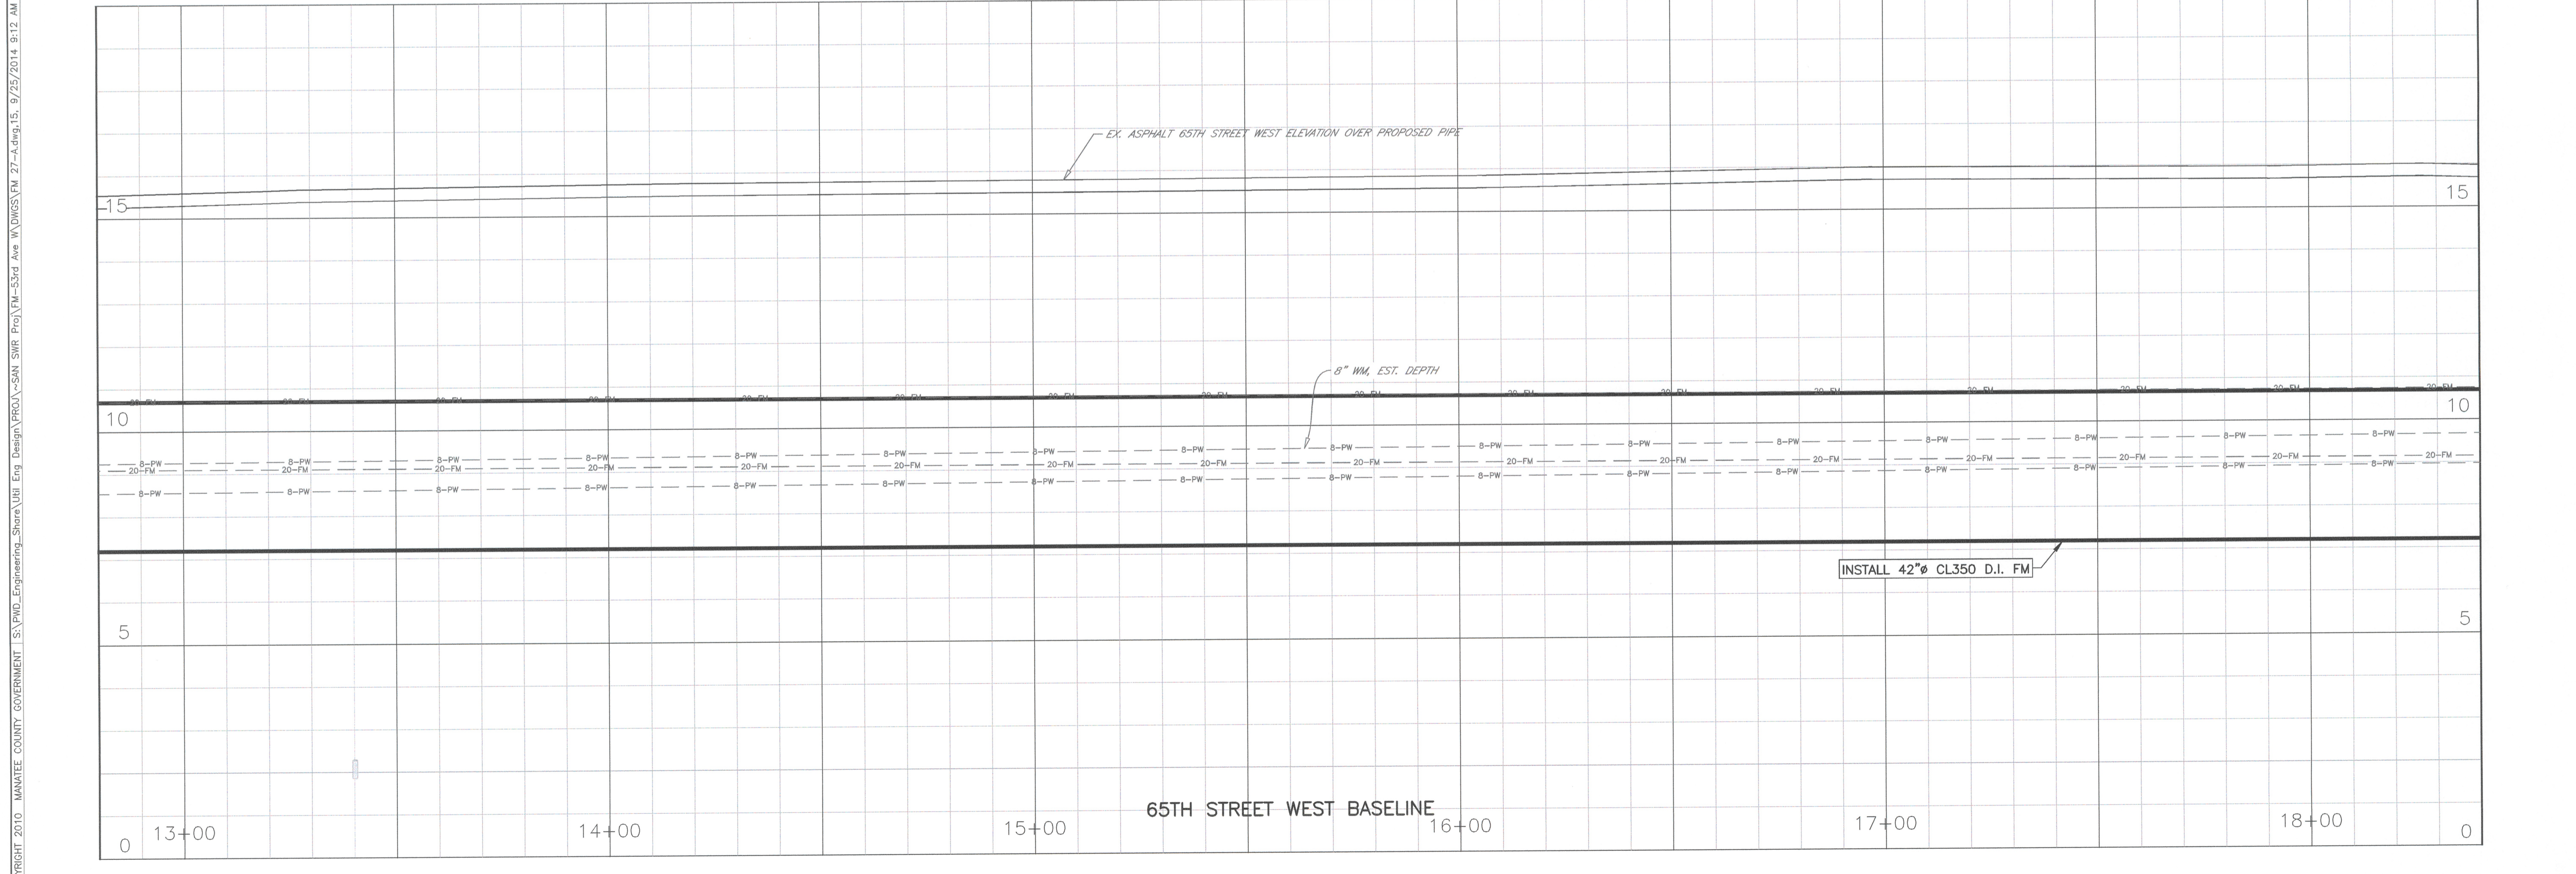



**FORCE MAIN 27-A**  
**FROM 51ST ST. W. TO THE SWWRF**  
**PLAN & PROFILE**

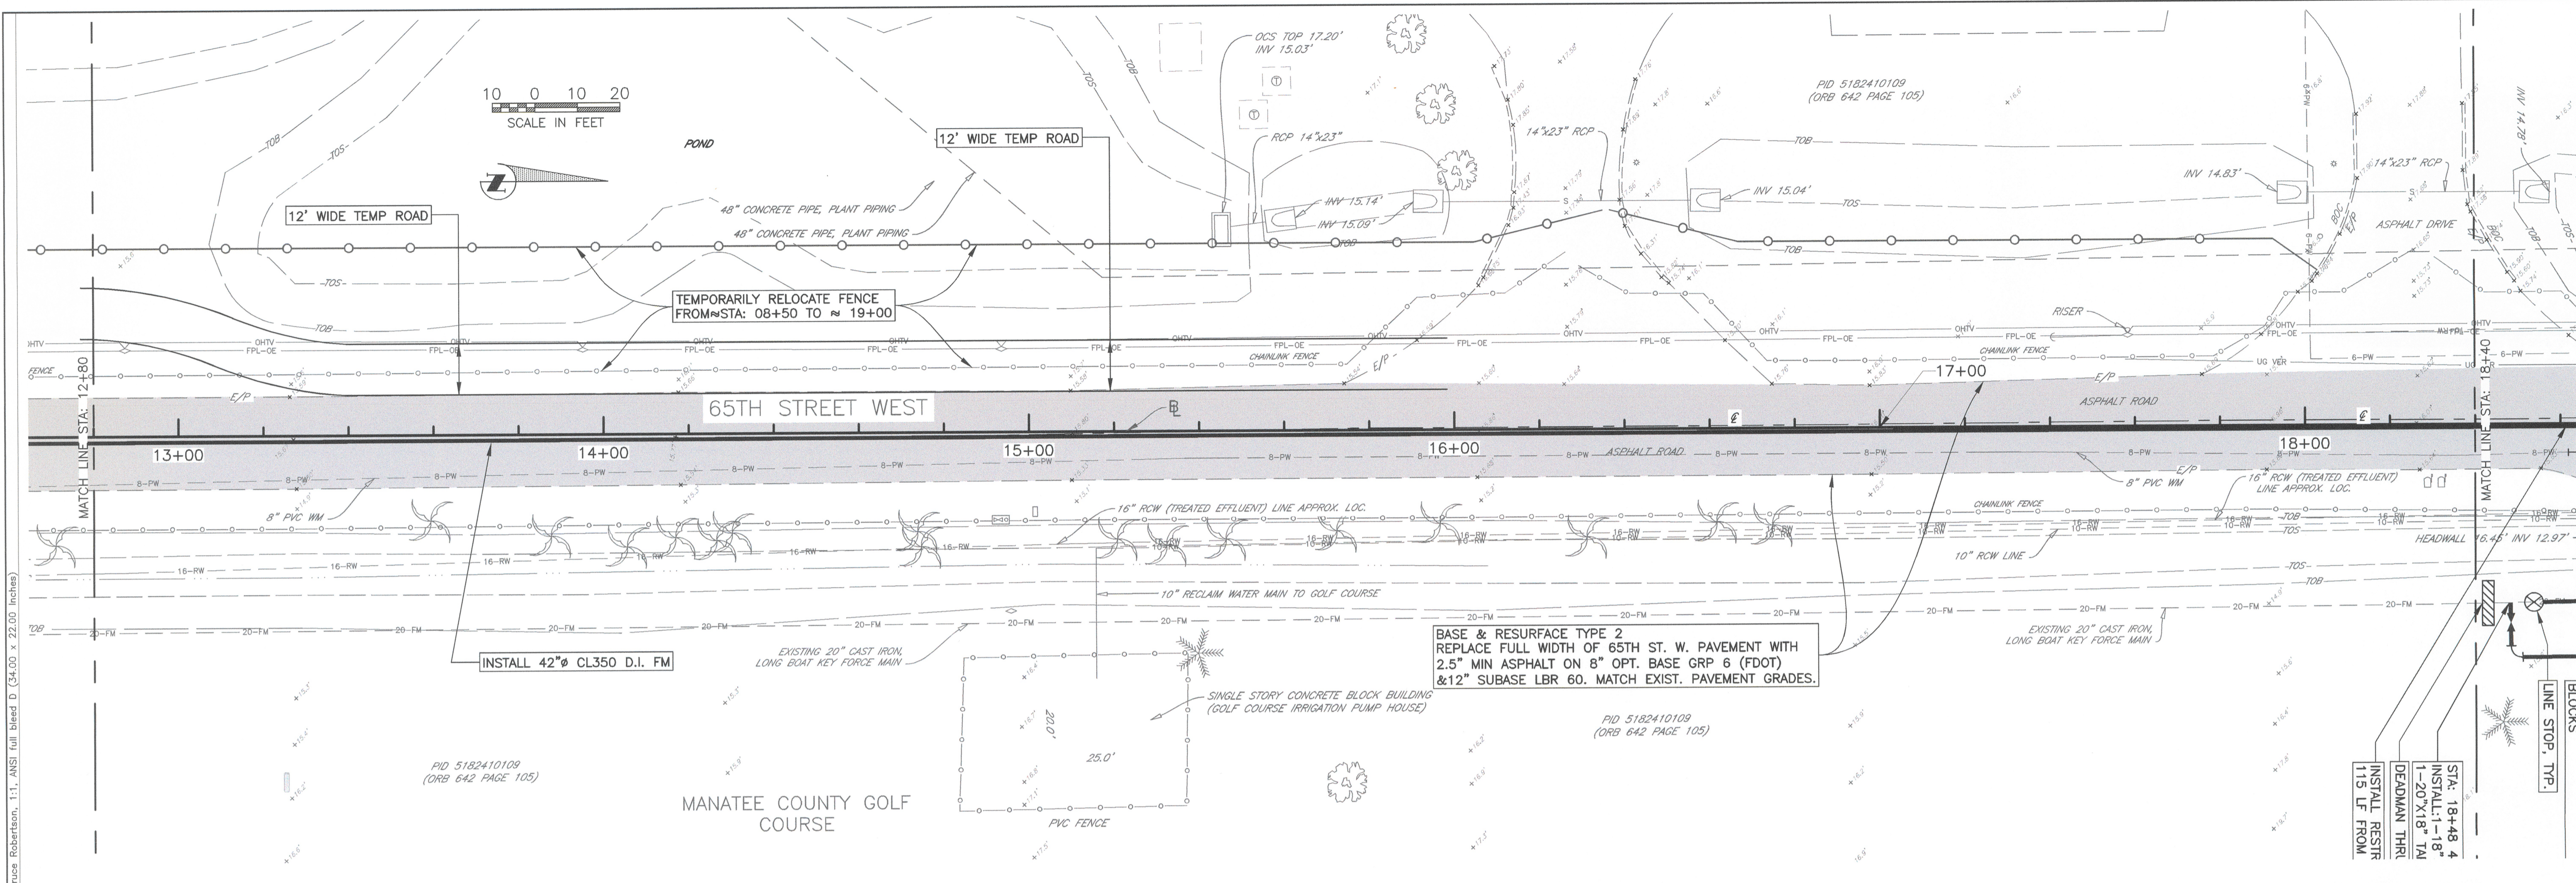

NO.	REVISION DESCRIPTION	BY	DATE

PROJECT #	406-6082980
SURVEY #	3825
SEC./TWN./RGE	16,17,18/35/17
VERT. SCALE	1"=2'
HORZ. SCALE	1"=20'
SURVEYED	LSF/HYATT 2001/2012
DESIGNED	LSF/JS 2002/2013
DRAWN	BLR 03/2013
CHECKED	JS 03/2013

JAMES STOCKWELL, P.E.  
FLORIDA PROFESSIONAL ENGINEER  
NO. 67198

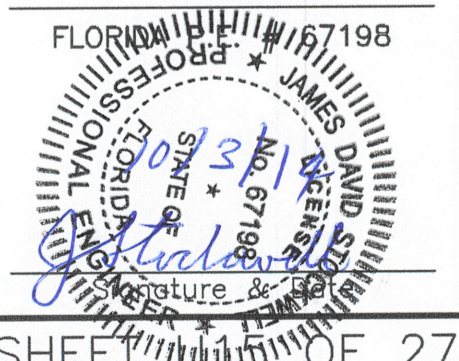

SHEET 11 OF 27

COPYRIGHT 2010 MANATEE COUNTY GOVERNMENT S:\P\RD\_Engineering\_Share\Util\_Eng\_Design\PROJ\SAN\_SWRF\_Proj\FM-53rd\_Ave\_W\DWGS\FM\_27-A.dwg, 15\_9/25/2014 9:12 AM Bruce Robertson, 1:1, ANSI full bleed D (34.00 x 22.00 inches)