


FORCE MAIN 27-A
FROM 51st ST. W. TO THE SWWRF
PLAN & PROFILE RCWM

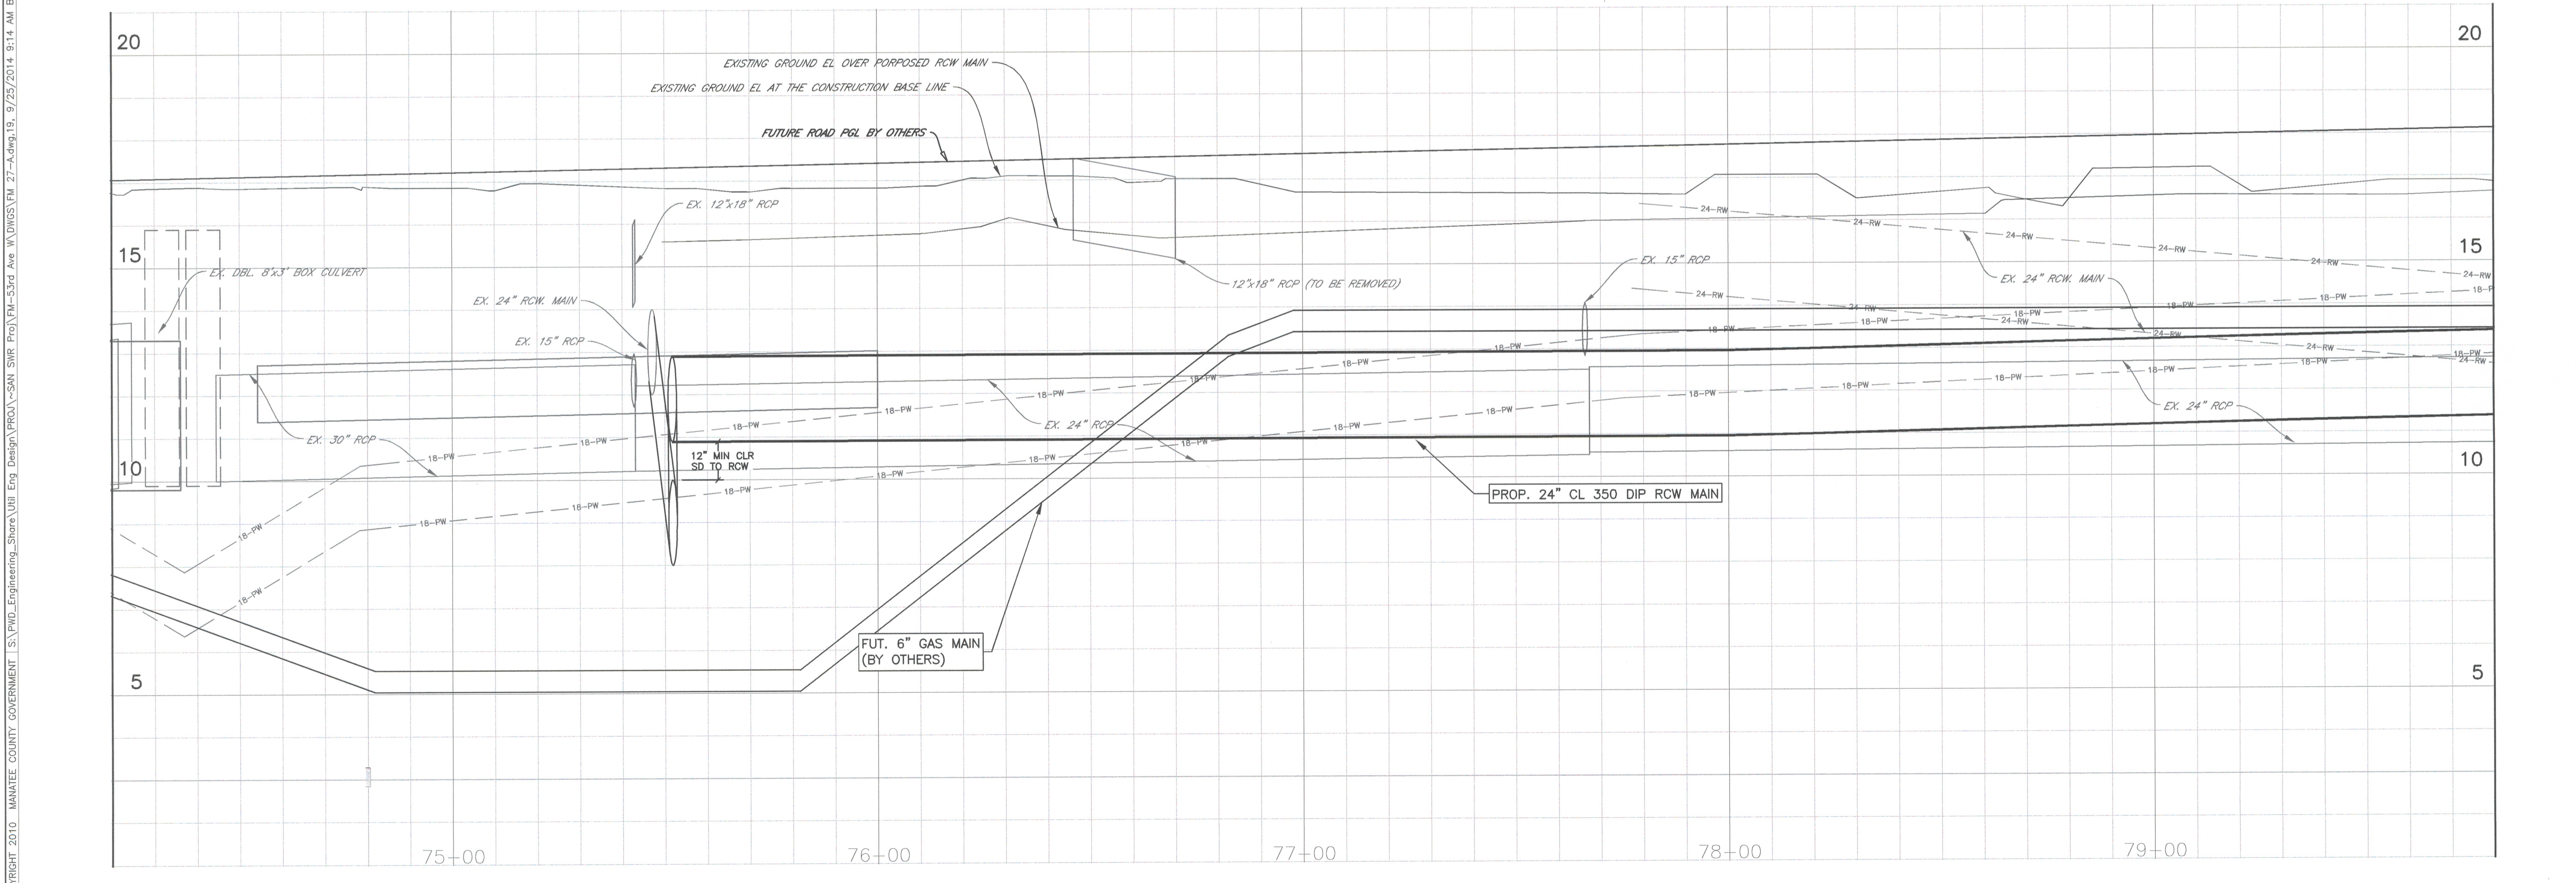


NO.	REVISION DESCRIPTION	BY	DATE

PROJECT #	406-6082980
SURVEY #	3825
SEC./TWN./RGE	16,17,18/35/17
VERT. SCALE	1"=2'
HORZ. SCALE	1"=20'
BY	DATE
SURVEYED	LSF/HYATT 2001/2012
DESIGNED	LSF/JS 2002/2013
DRAWN	BLR 03/2013
CHECKED	JS 03/2013

JAMES STOCKWELL, P.E.

FLORIDA PROFESSIONAL ENGINEER

NO. 12345

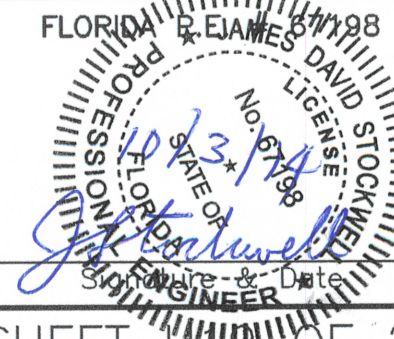

MANATEE COUNTY ENGINEER