
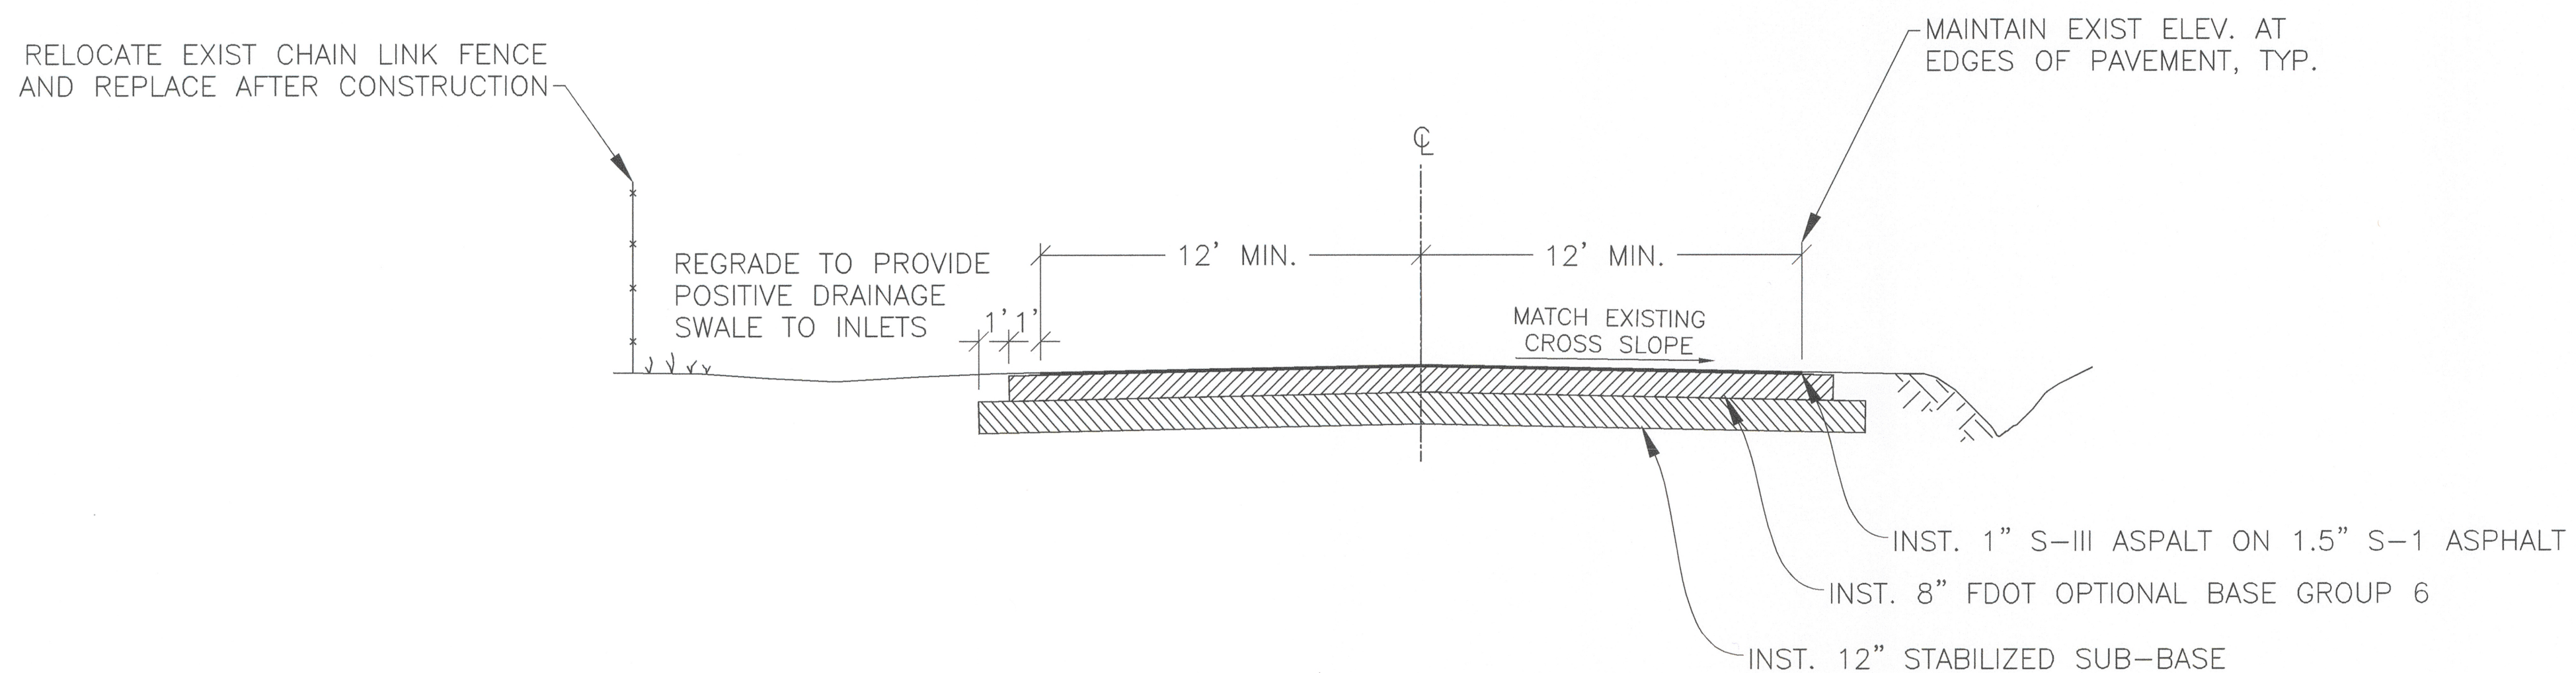


[illegible]

JAMES STOCKWELL, P.E.
FLORIS DAVID JSTOCKWELL IN 98
JANUARY LICENSE
No. 67198
PROFESSIONAL ENGINEER
STATE OF FLORIDA
10/31/14

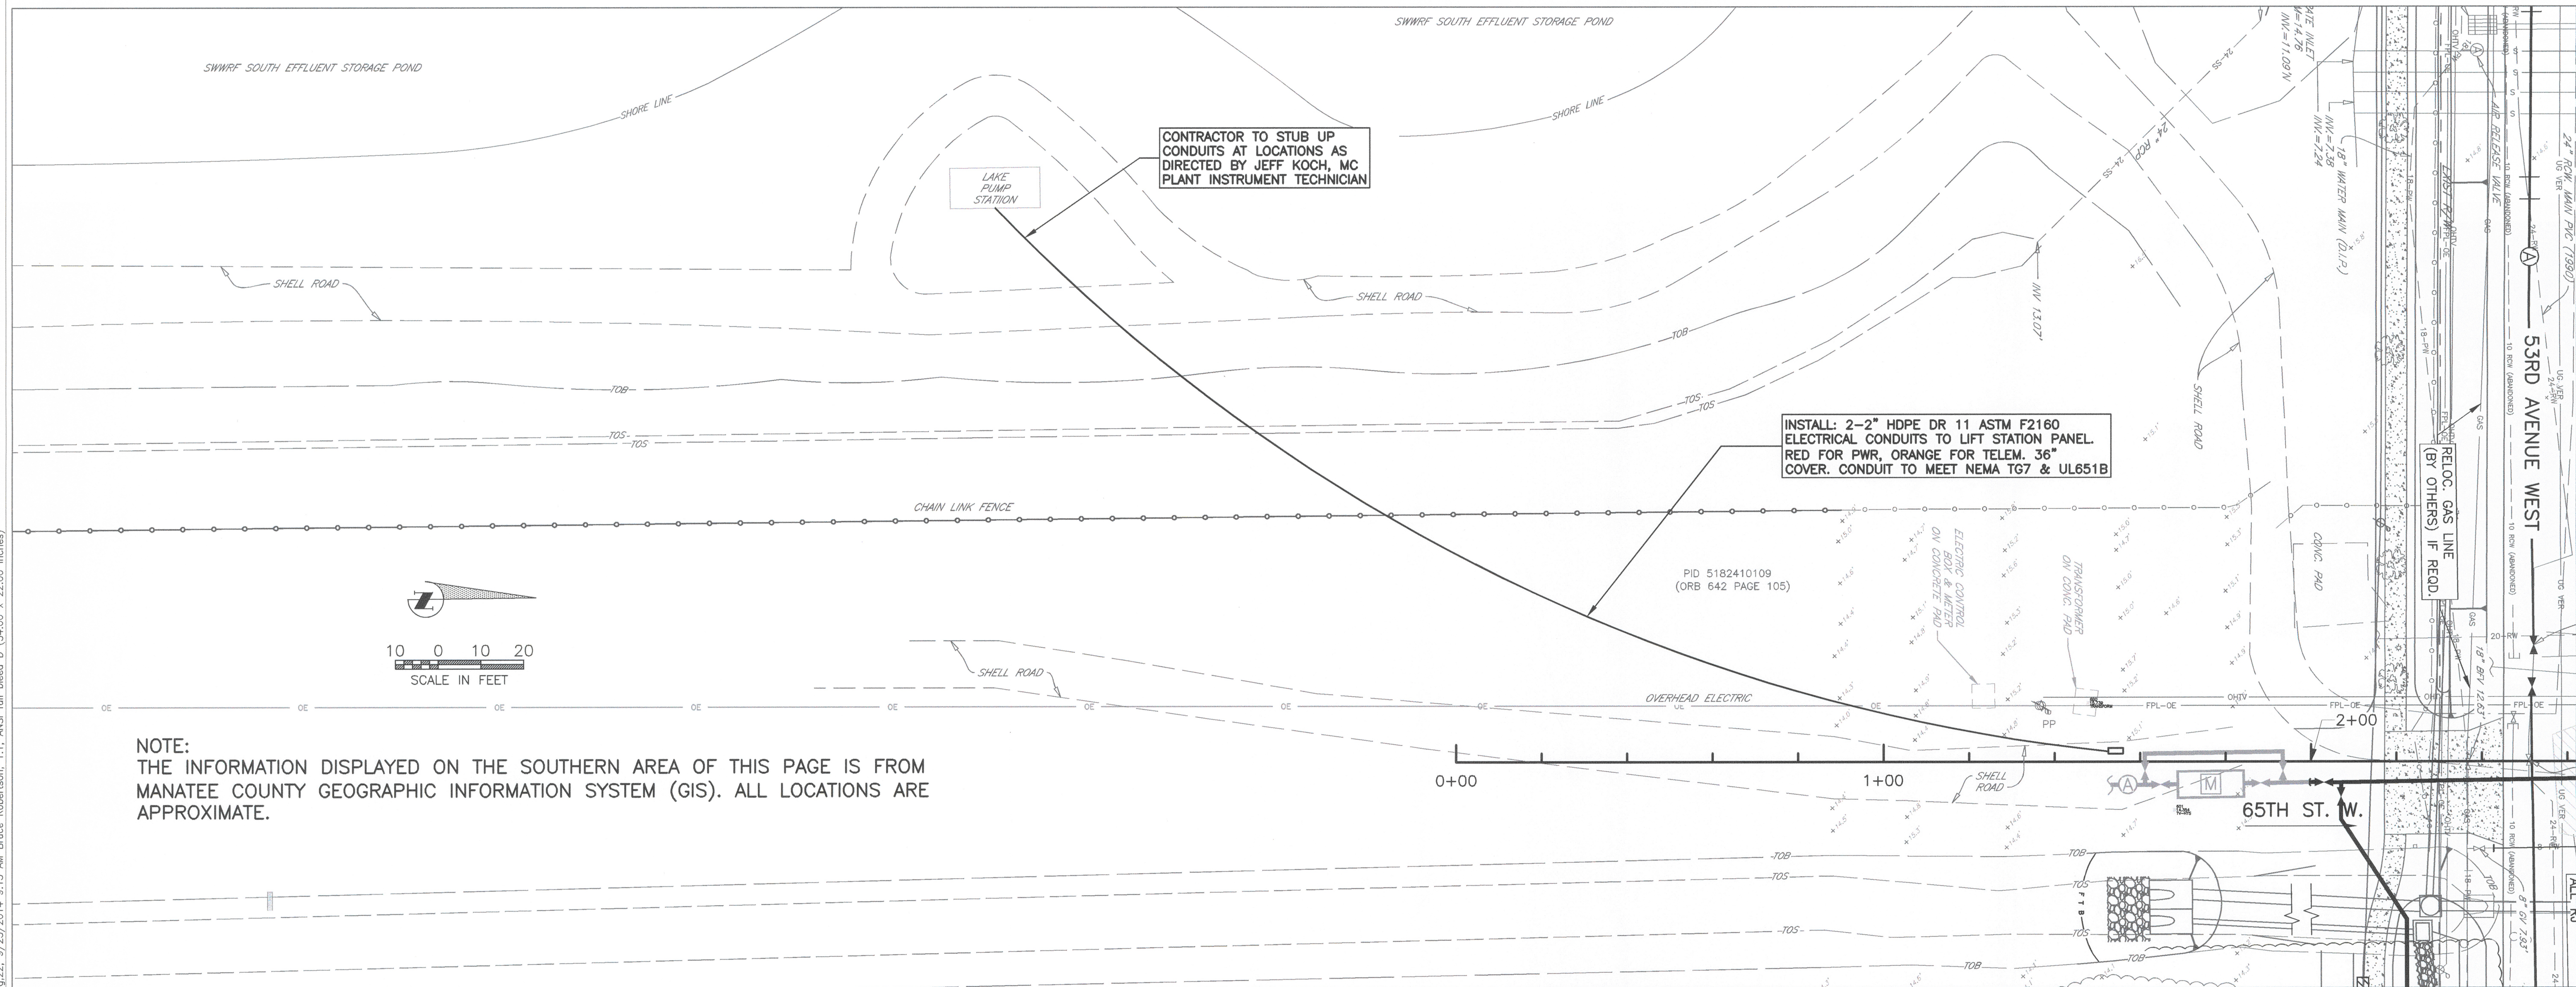

PROPOSED TYPICAL SECTION-65TH STREET WEST- LOOKING NORTH