
Bryan P. Zapf, P.E. FL # 46141

"To the best of the Architect's or Engineer's knowledge, the plans and specifications comply with the applicable minimum building codes and applicable fire safety standards as determined by local authority in accordance with Chapter 553 and 663 of Florida Statutes."

100% PERMIT DOCUMENTS

E1.3

Originals printed @ 24" x 36" scale as required All rights reserved © 2016

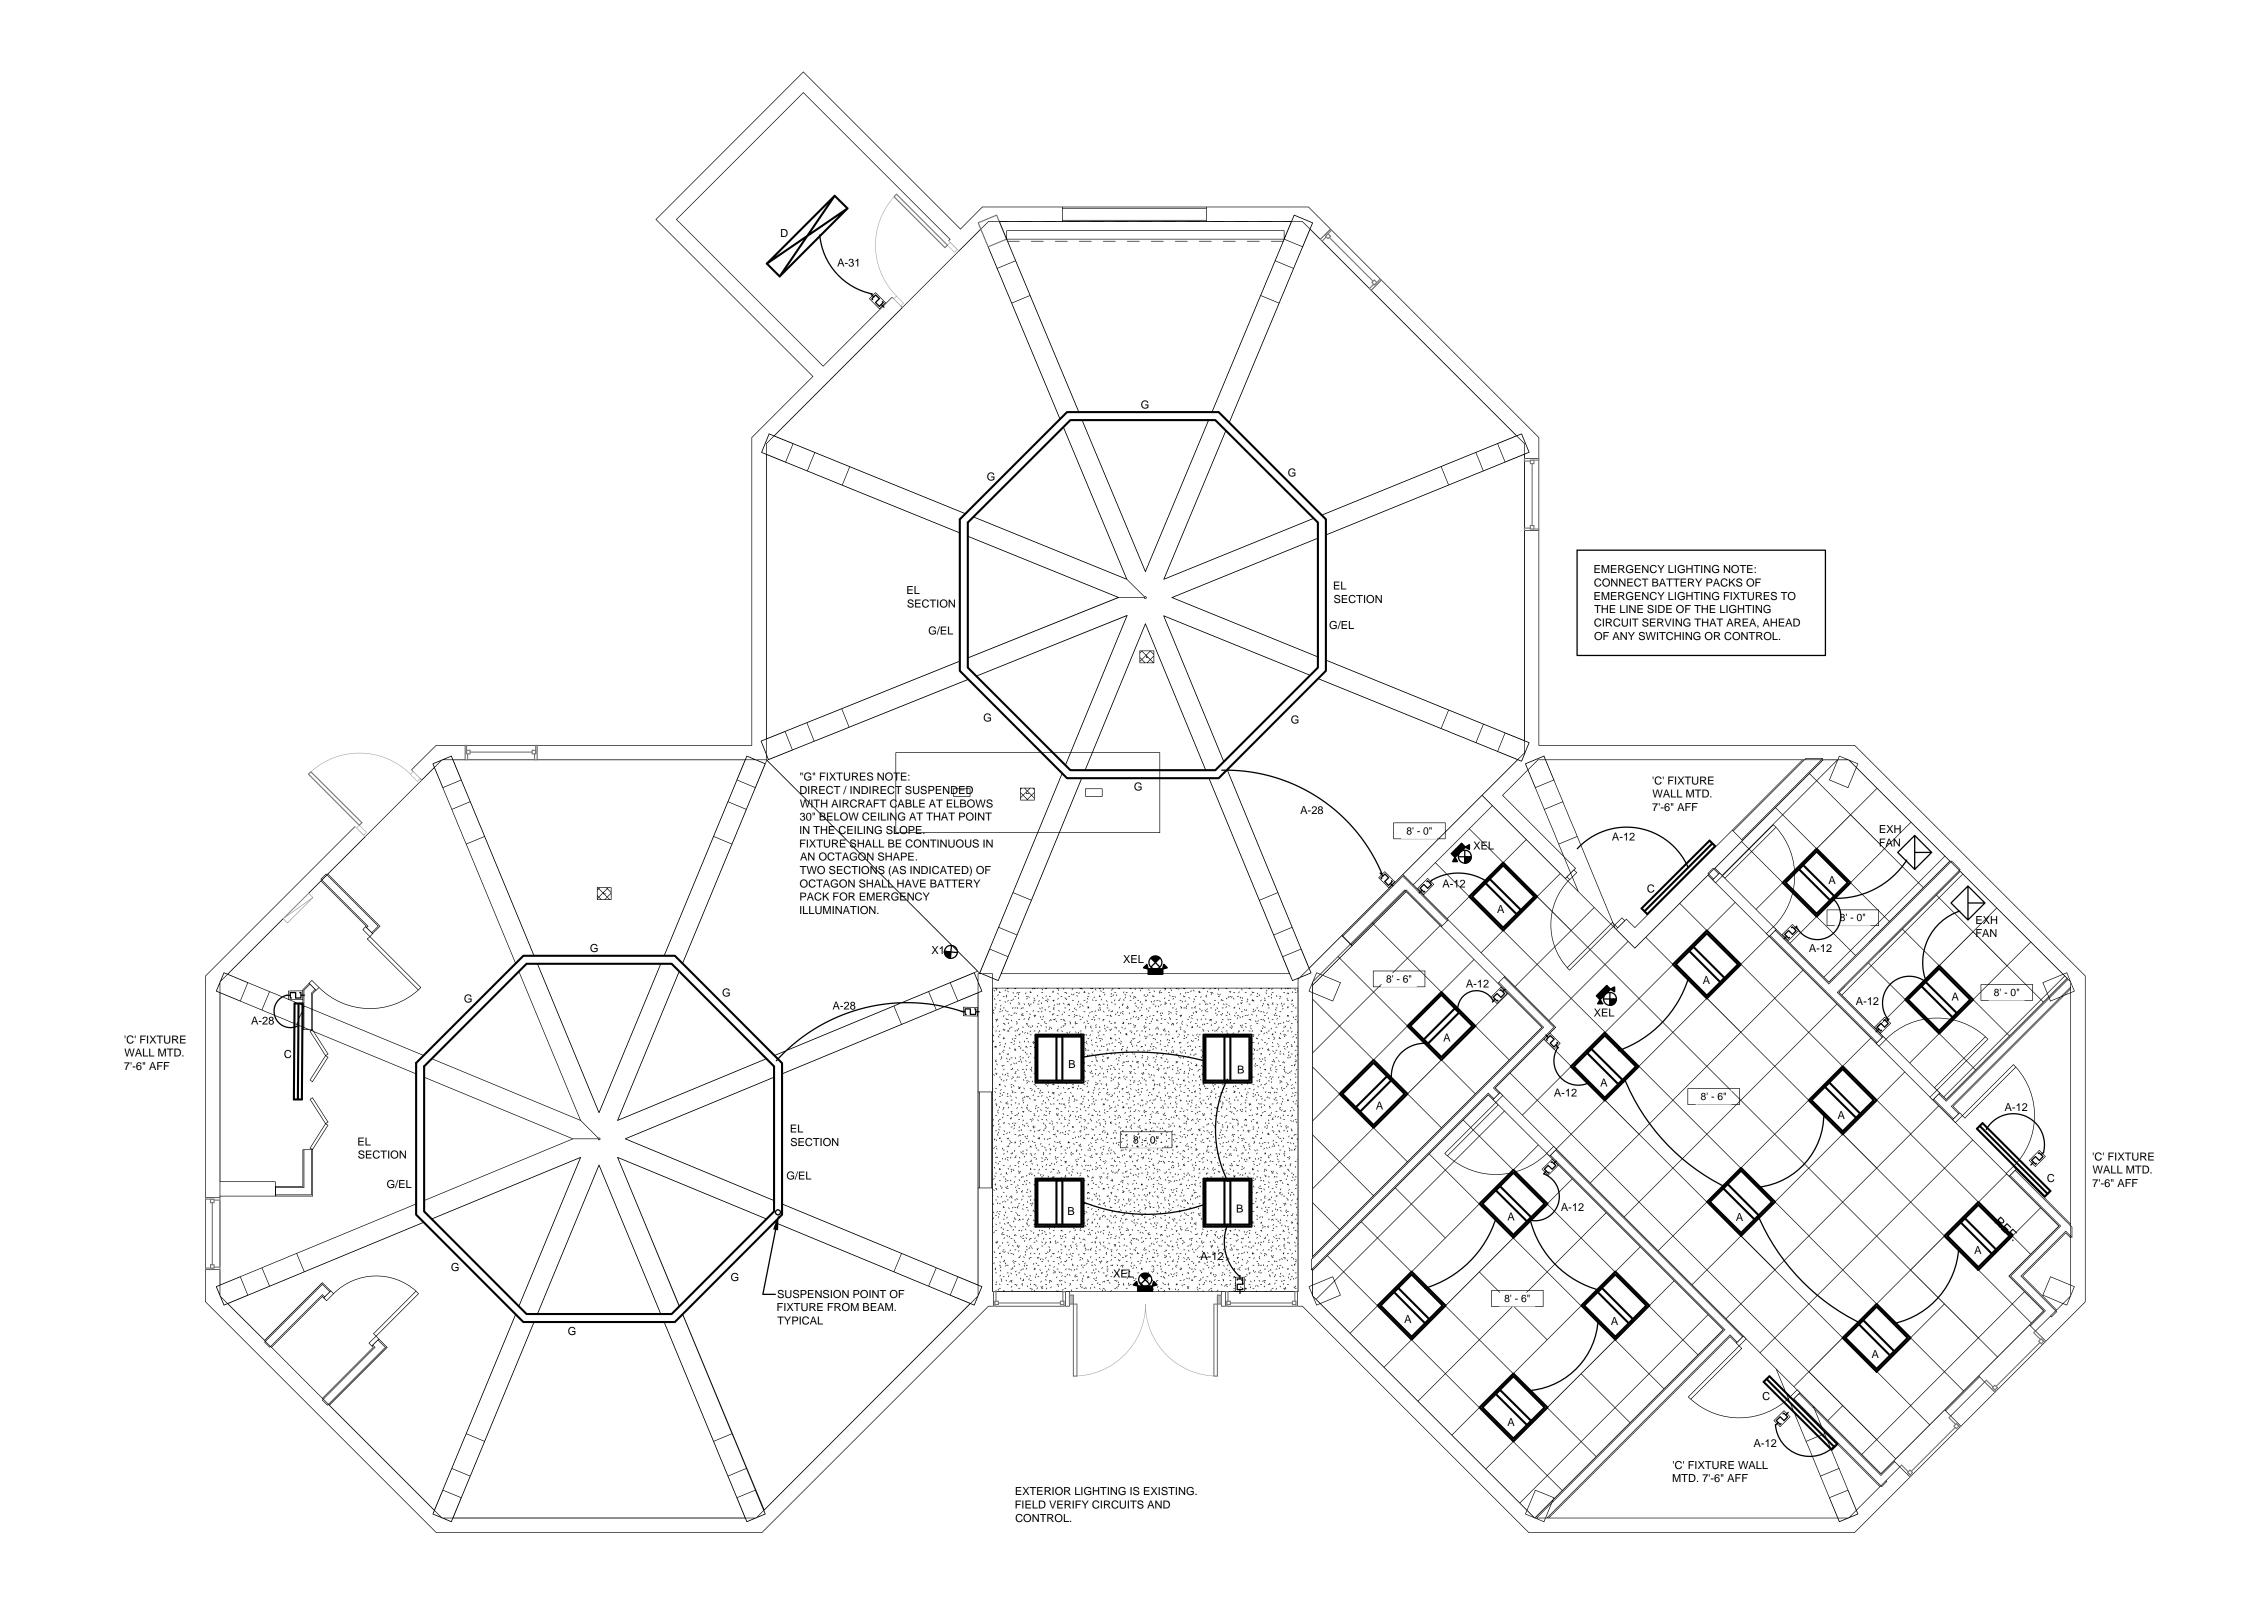

1/4" = 1'-0"