




## Courtroom 3A

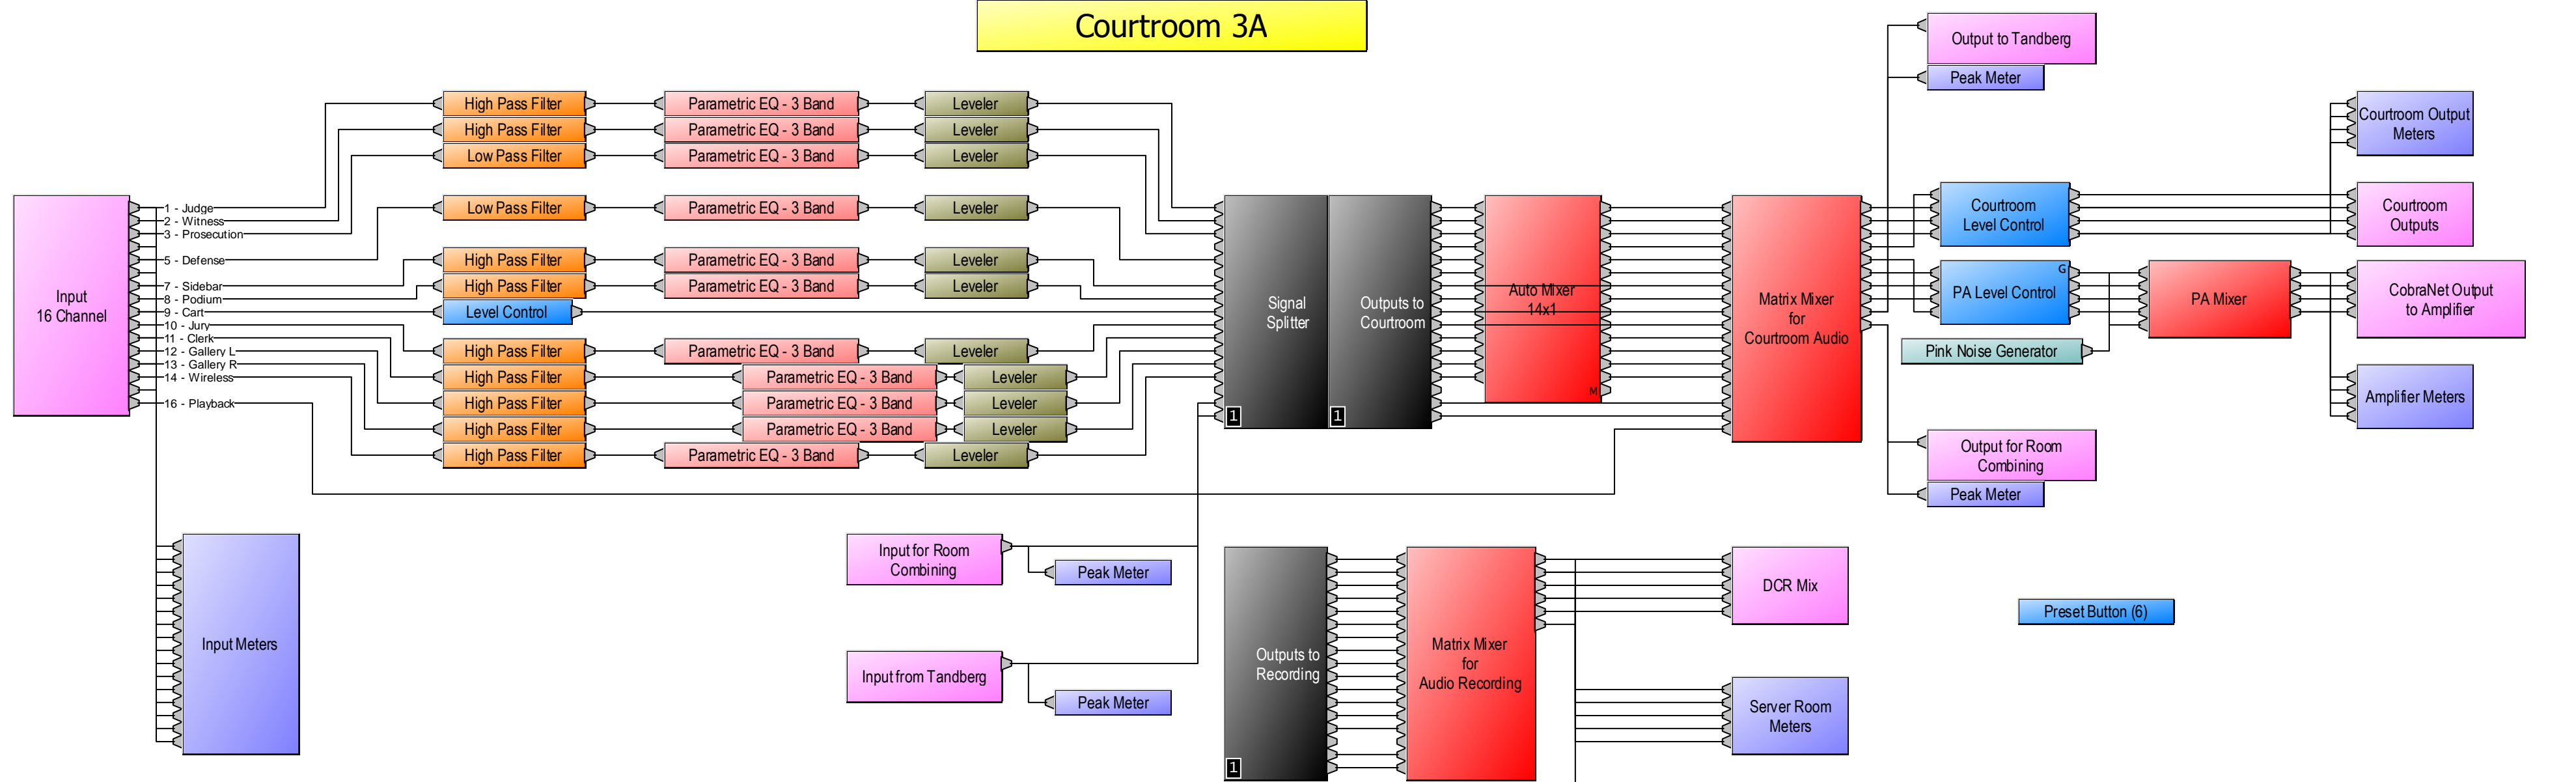

## Hearing Room 1

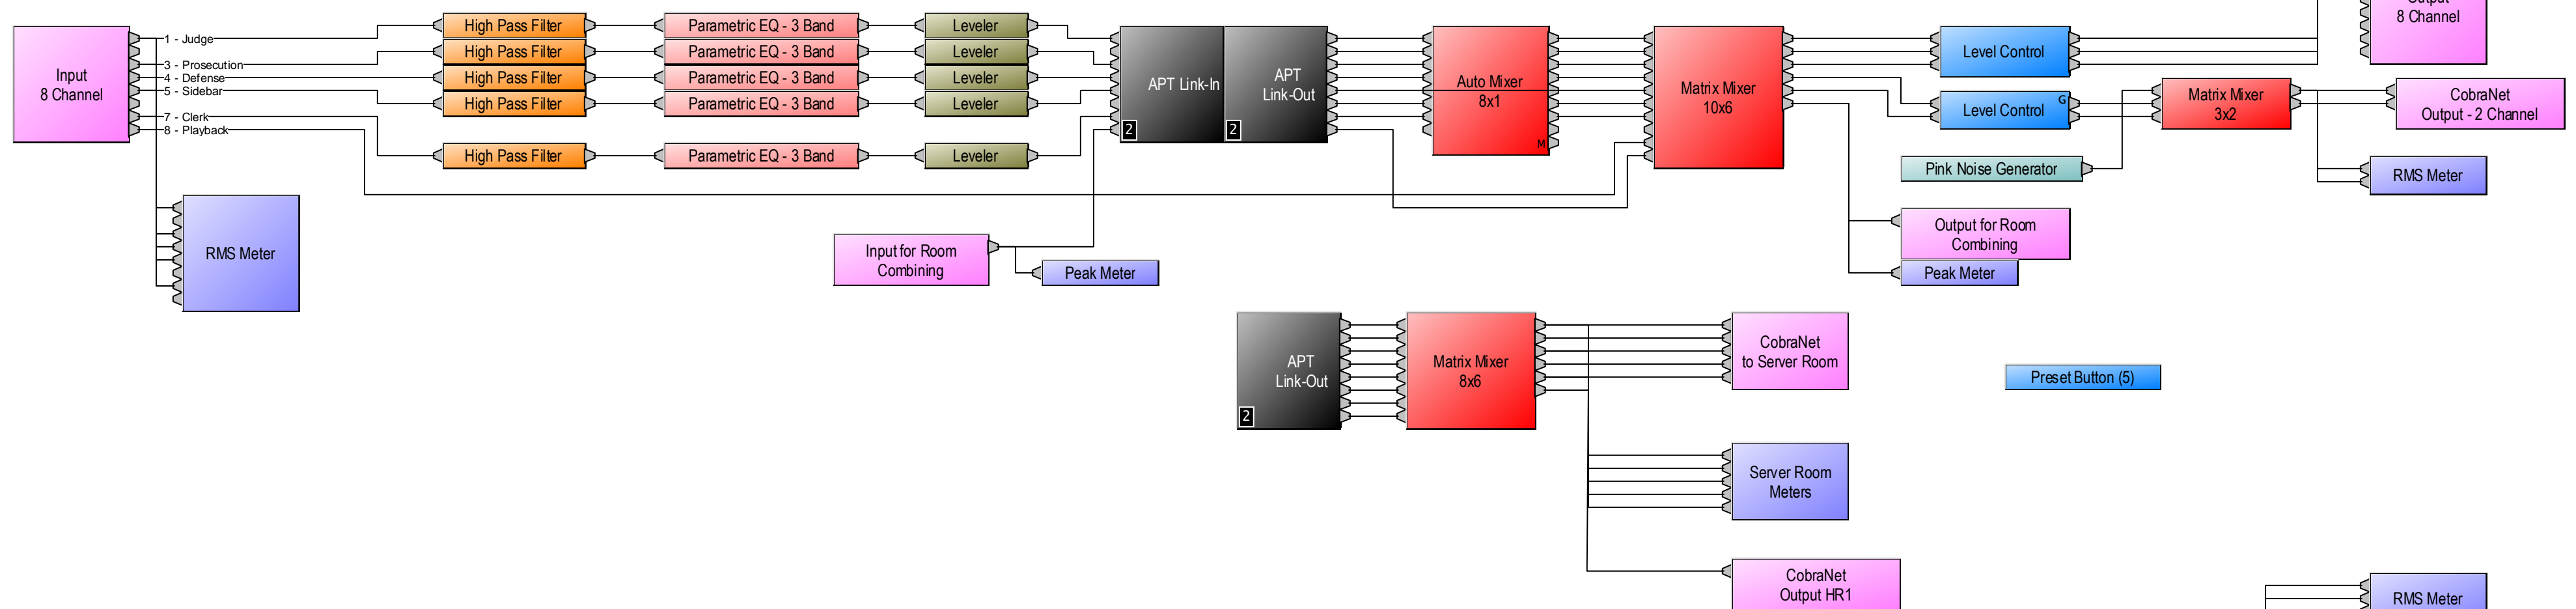

## Hearing Room 2

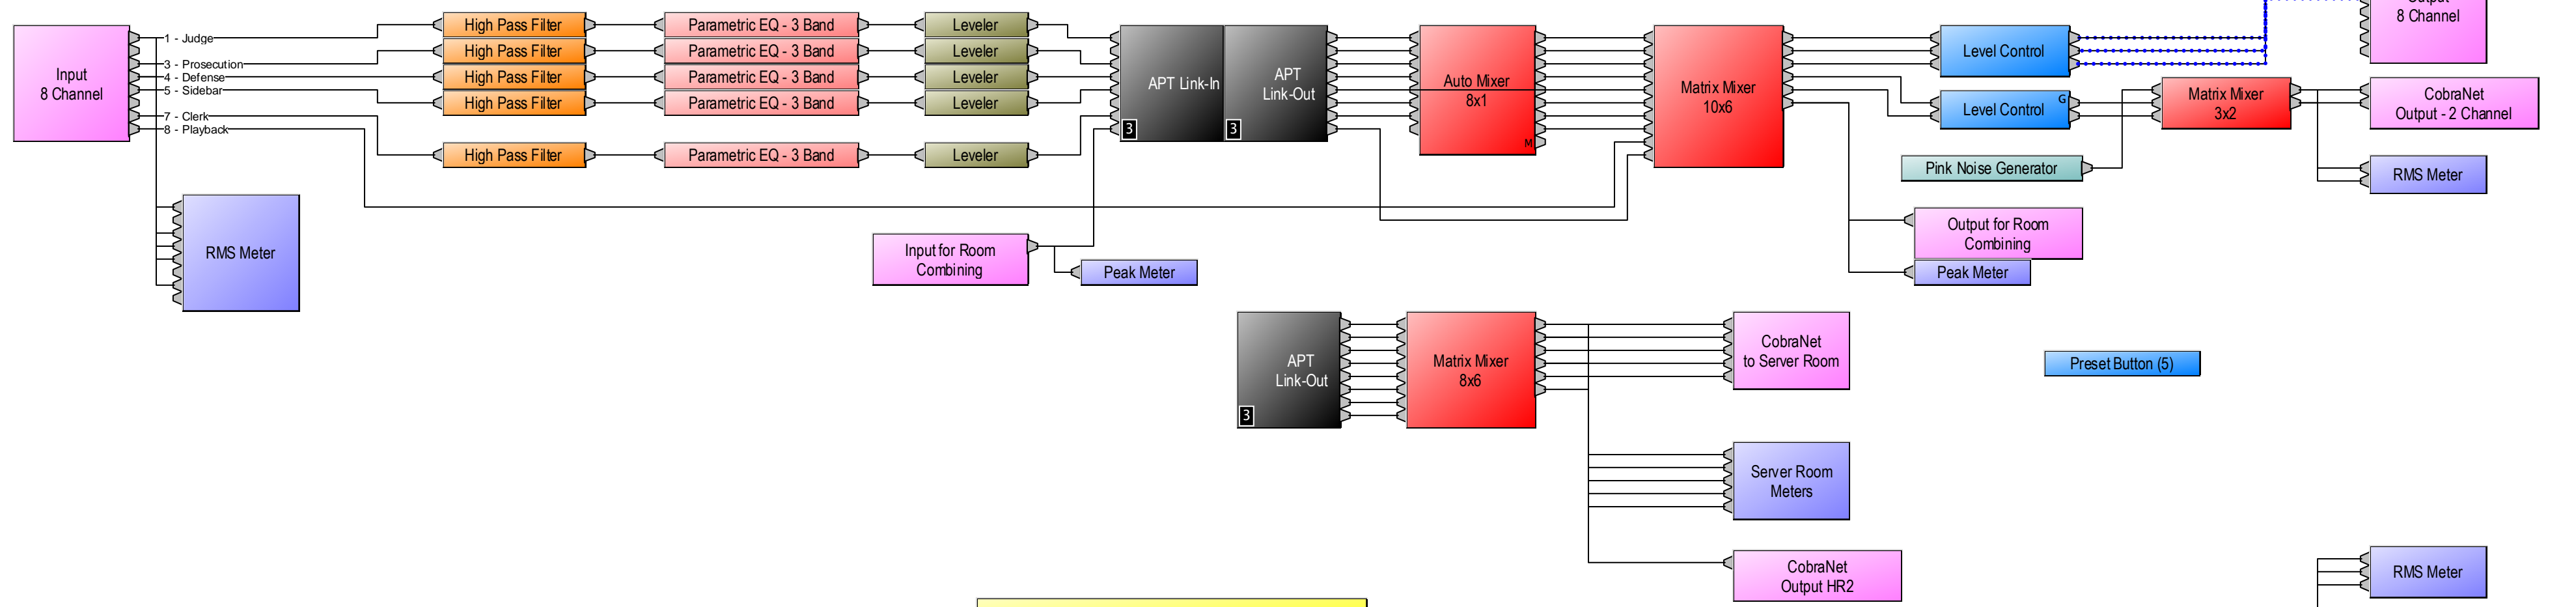

## Hearing Room 3

