



## Courtroom 4A

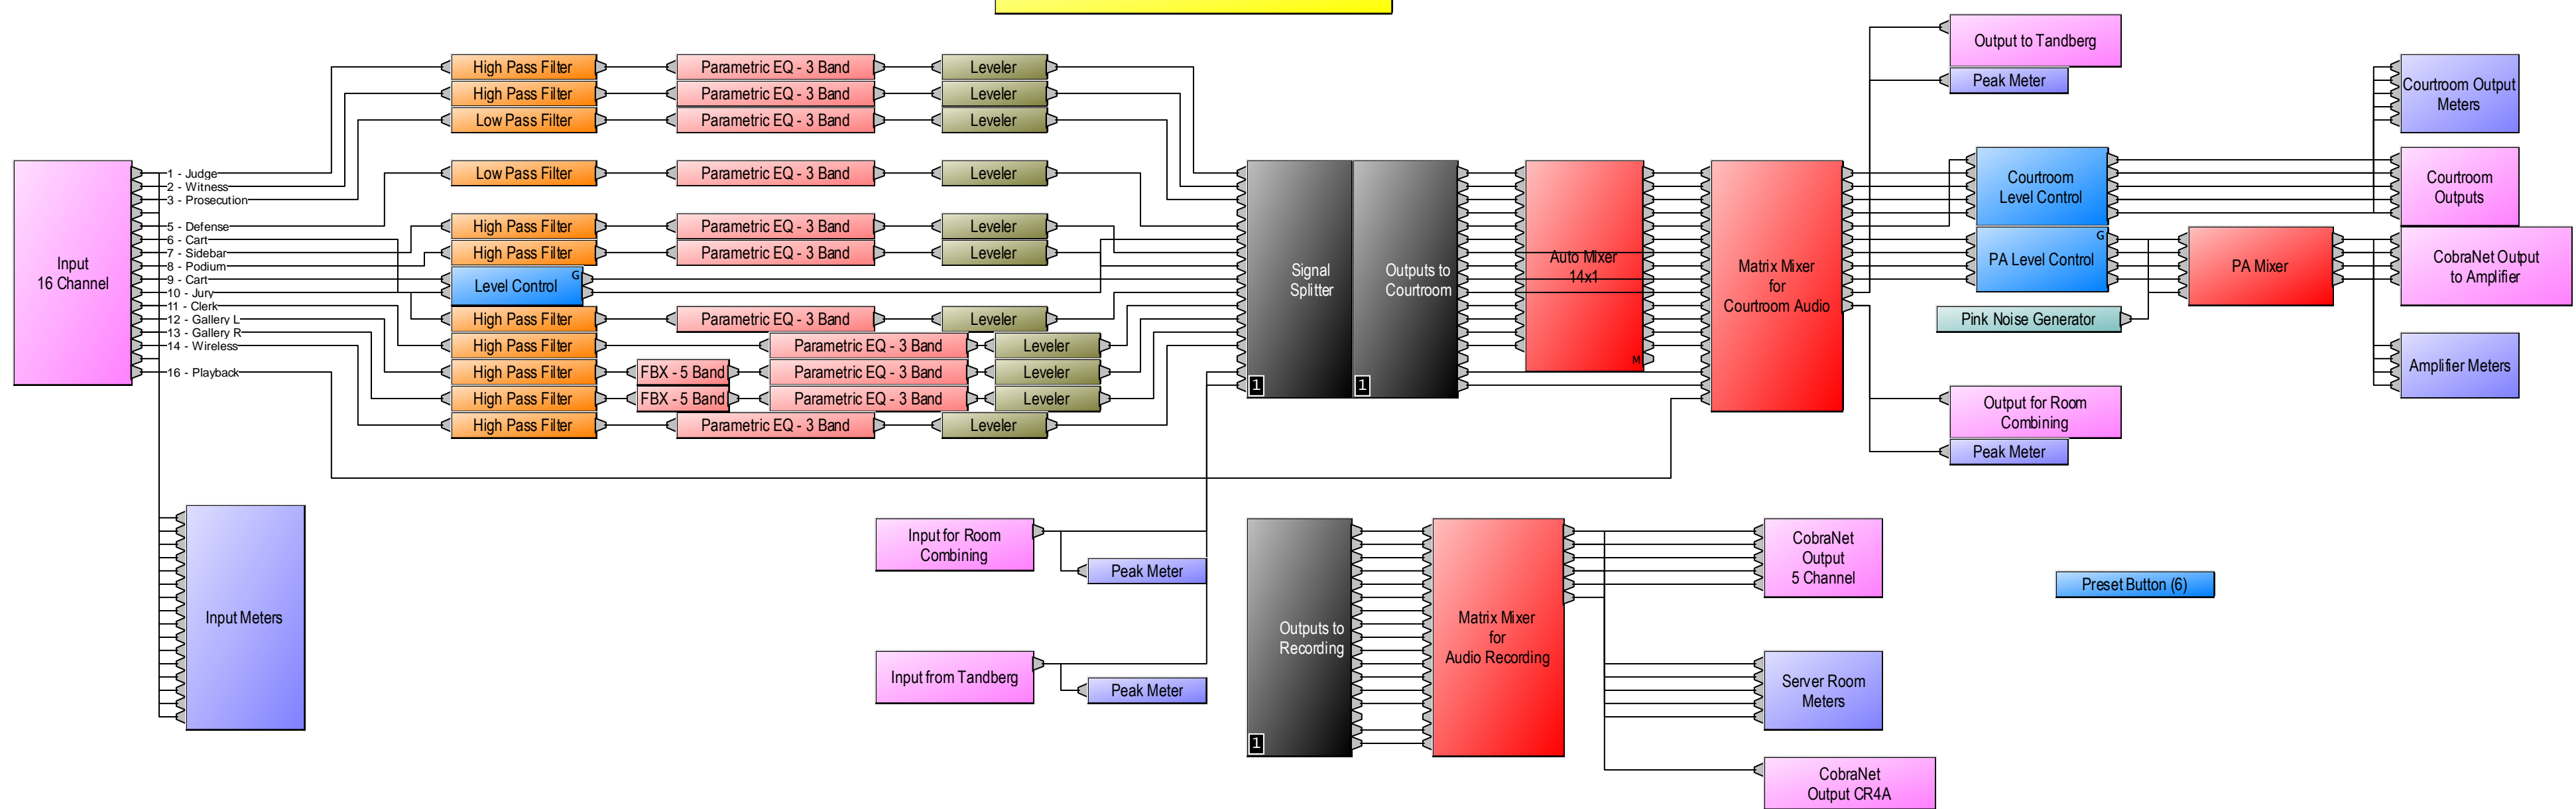

## Courtroom 4B

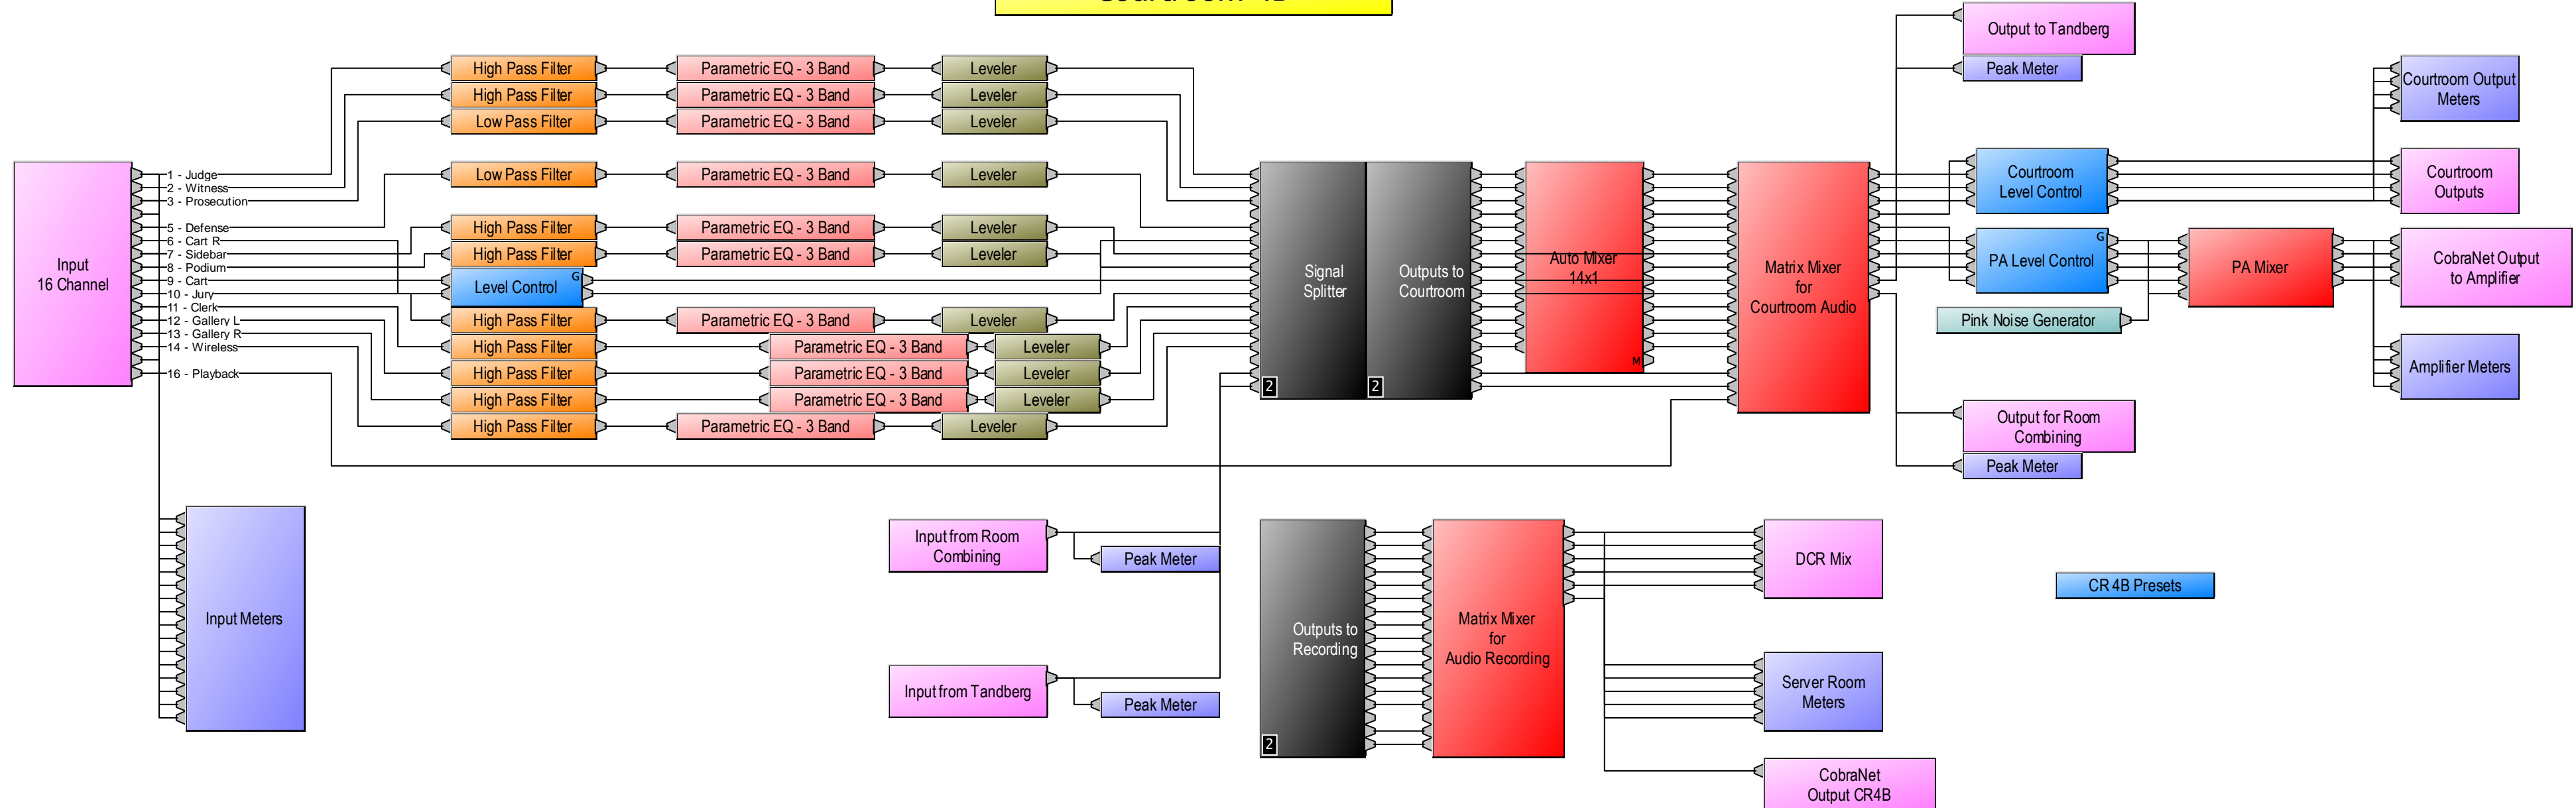

## Courtroom 4C

