


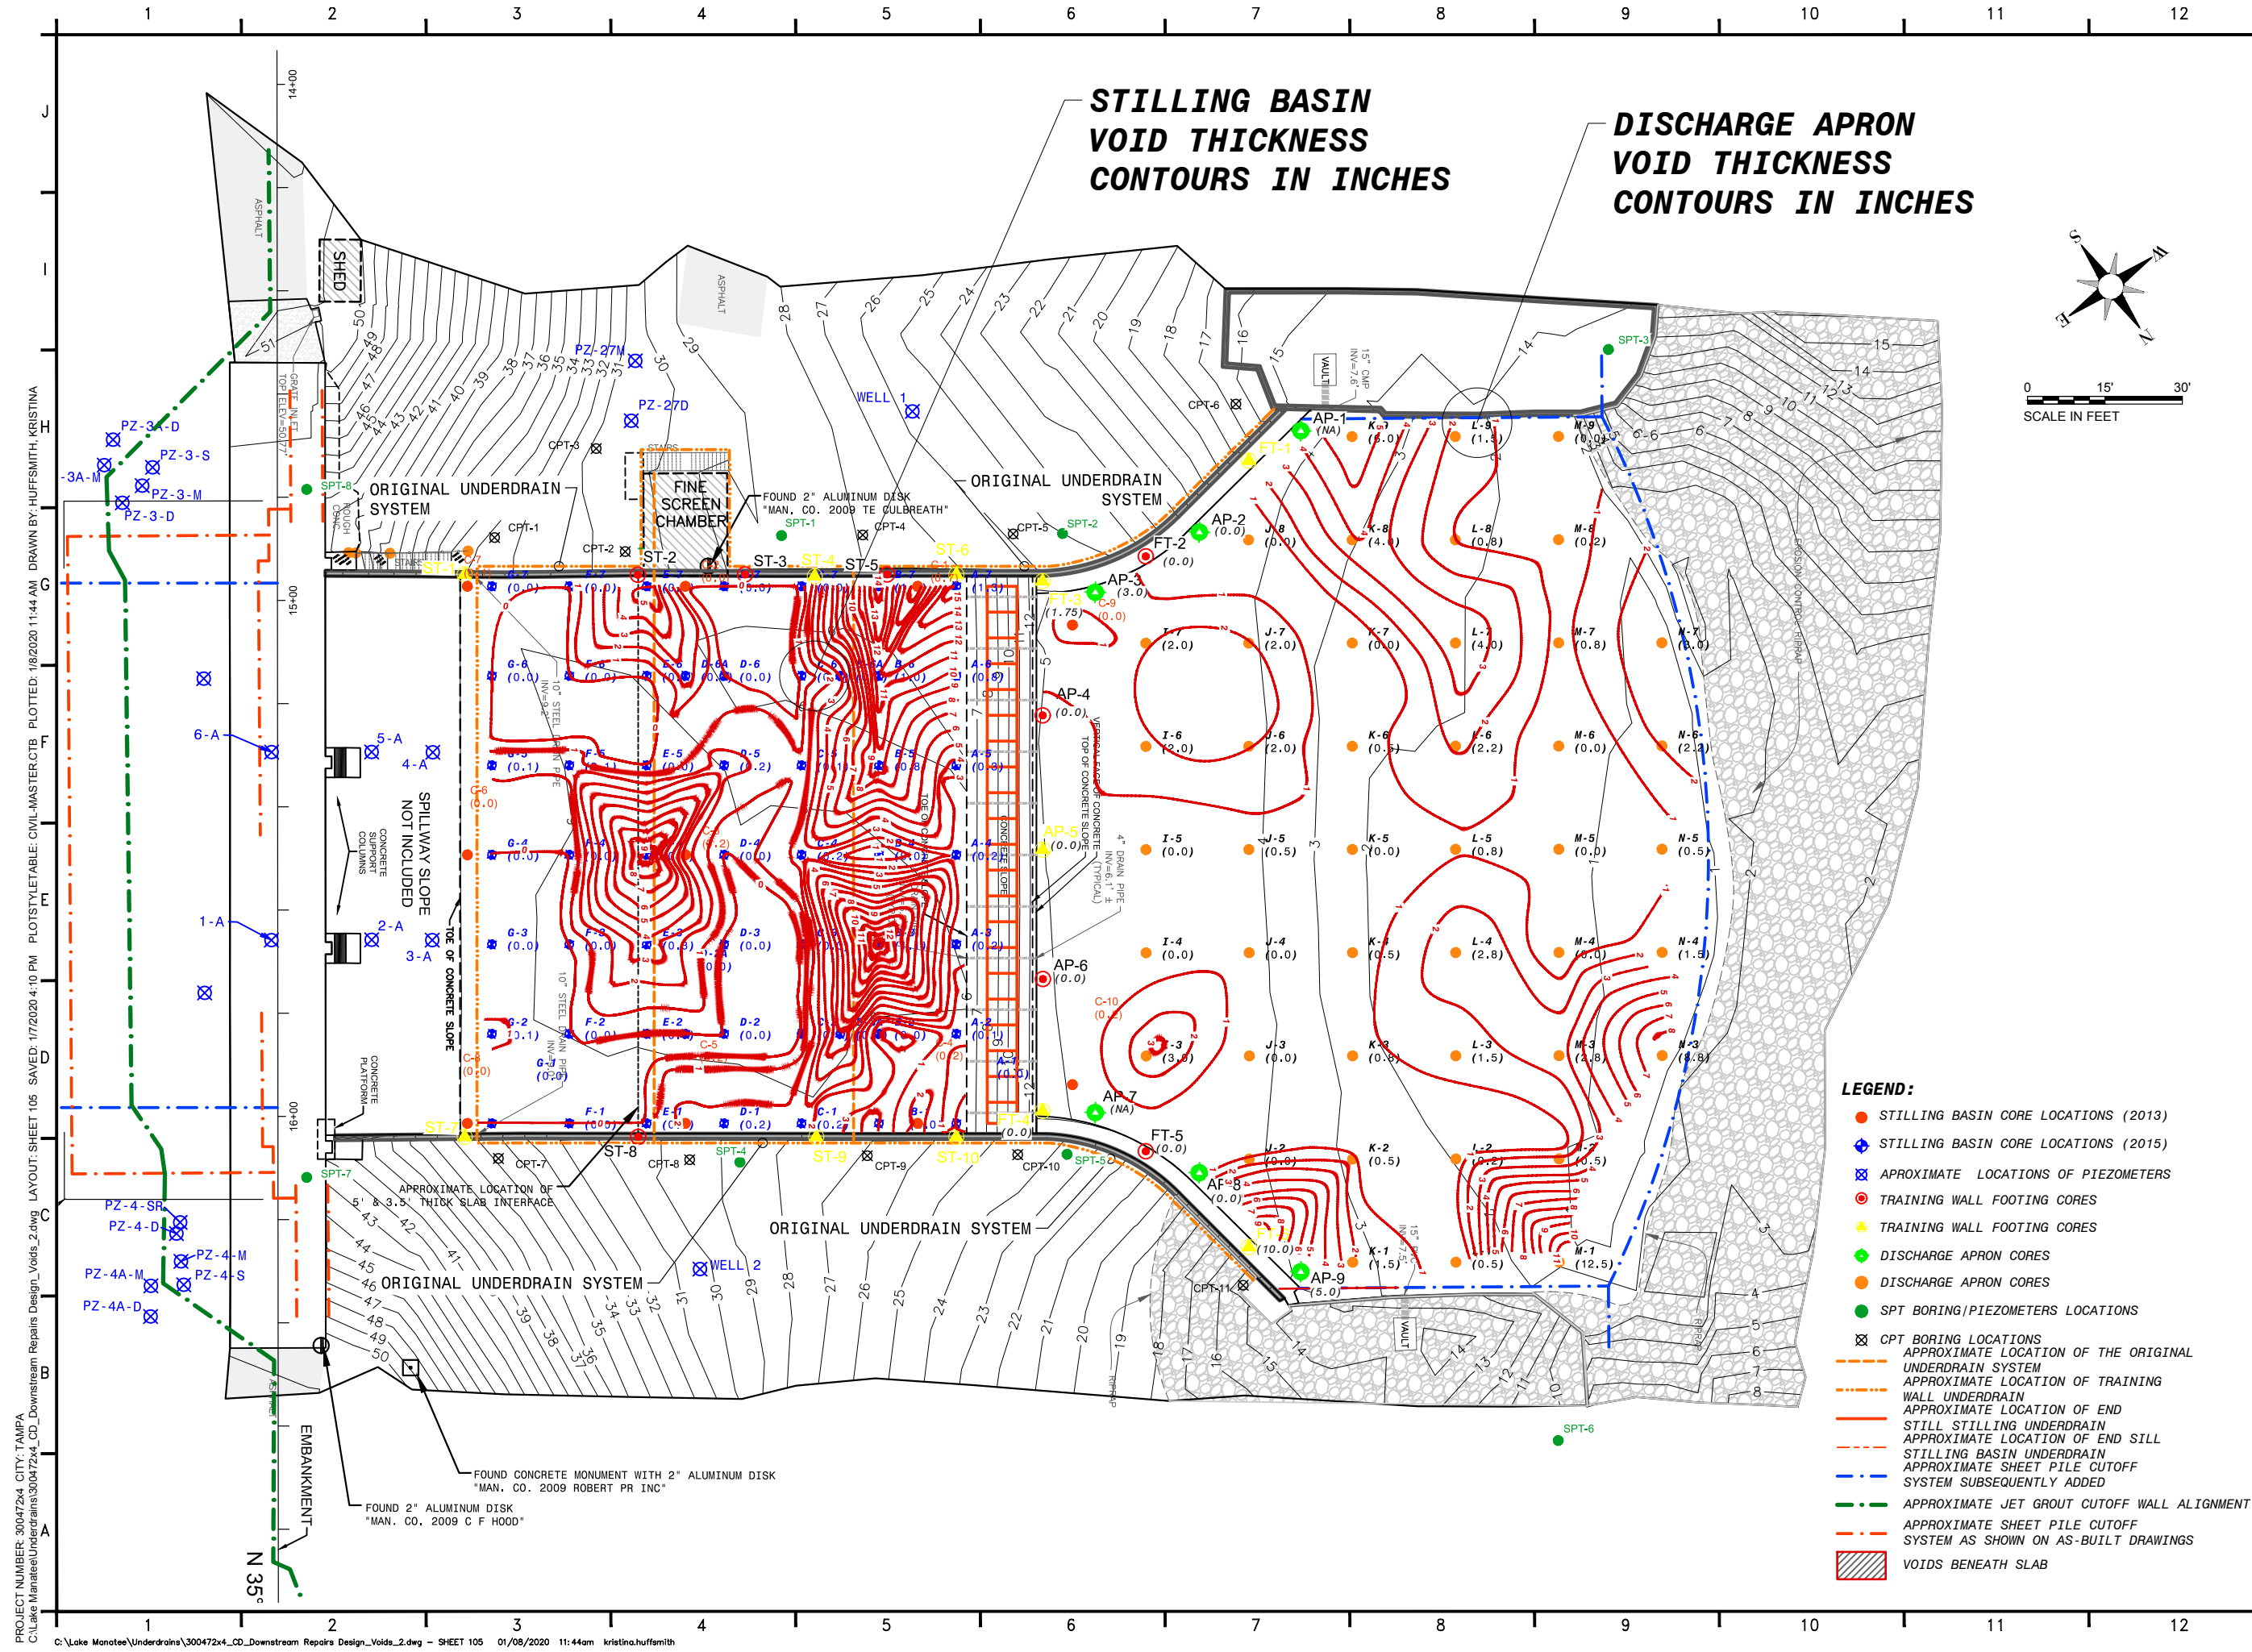

wood.

ENVIRONMENT &
INFRASTRUCTURE SOLUTIONS, INC.
1101 E. Channelside Dr., Suite 200
Tampa, FL 33602
Phone: 1.813.289.0750
Fax: 1.813.289.5474
www.woodplc.com
CA-5392

Manatee County
FLORIDA

carollo

PROJECT:

PHASE II REPAIRS

GEOTECHNICAL

BASIS OF DESIGN

REPORT

LAKE MANATEE DAM

MANATEE COUNTY, FL.

WOOD PROJECT No:
300472X4

REVISIONS			
NO.	DATE	BY	APPROVED

DESIGNED BY:	GRA
DRAWN BY:	KMH
CHECKED BY:	KRD
APPROVED BY:	GRA
DATE:	1-2020

SHEET TITLE:

DOWNSTREAM

REPAIRS DESIGN -

VOIDS

FIGURE	REV. #
SHEET 105	X

PROJECT NUMBER: 300472X4 CITY: TAMPA
C:\Lake Manatee\Underdrains\300472x4_CD_Downstream Repairs Design_Voids_2.dwg - SHEET 105 01/08/2020 11:44am kristina.huffsmith

14+00
14+50
15+00
15+50
16+00

1 2 3 4 5 6 7 8 9 10 11 12

A B C D E F G H I J



