

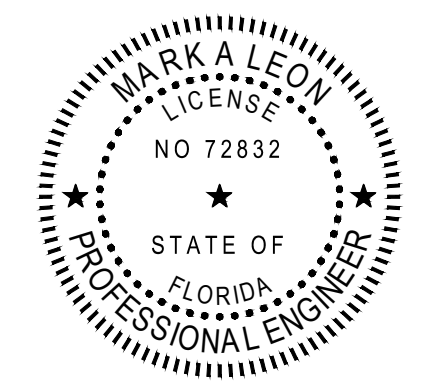


E  
D  
C  
B  
A

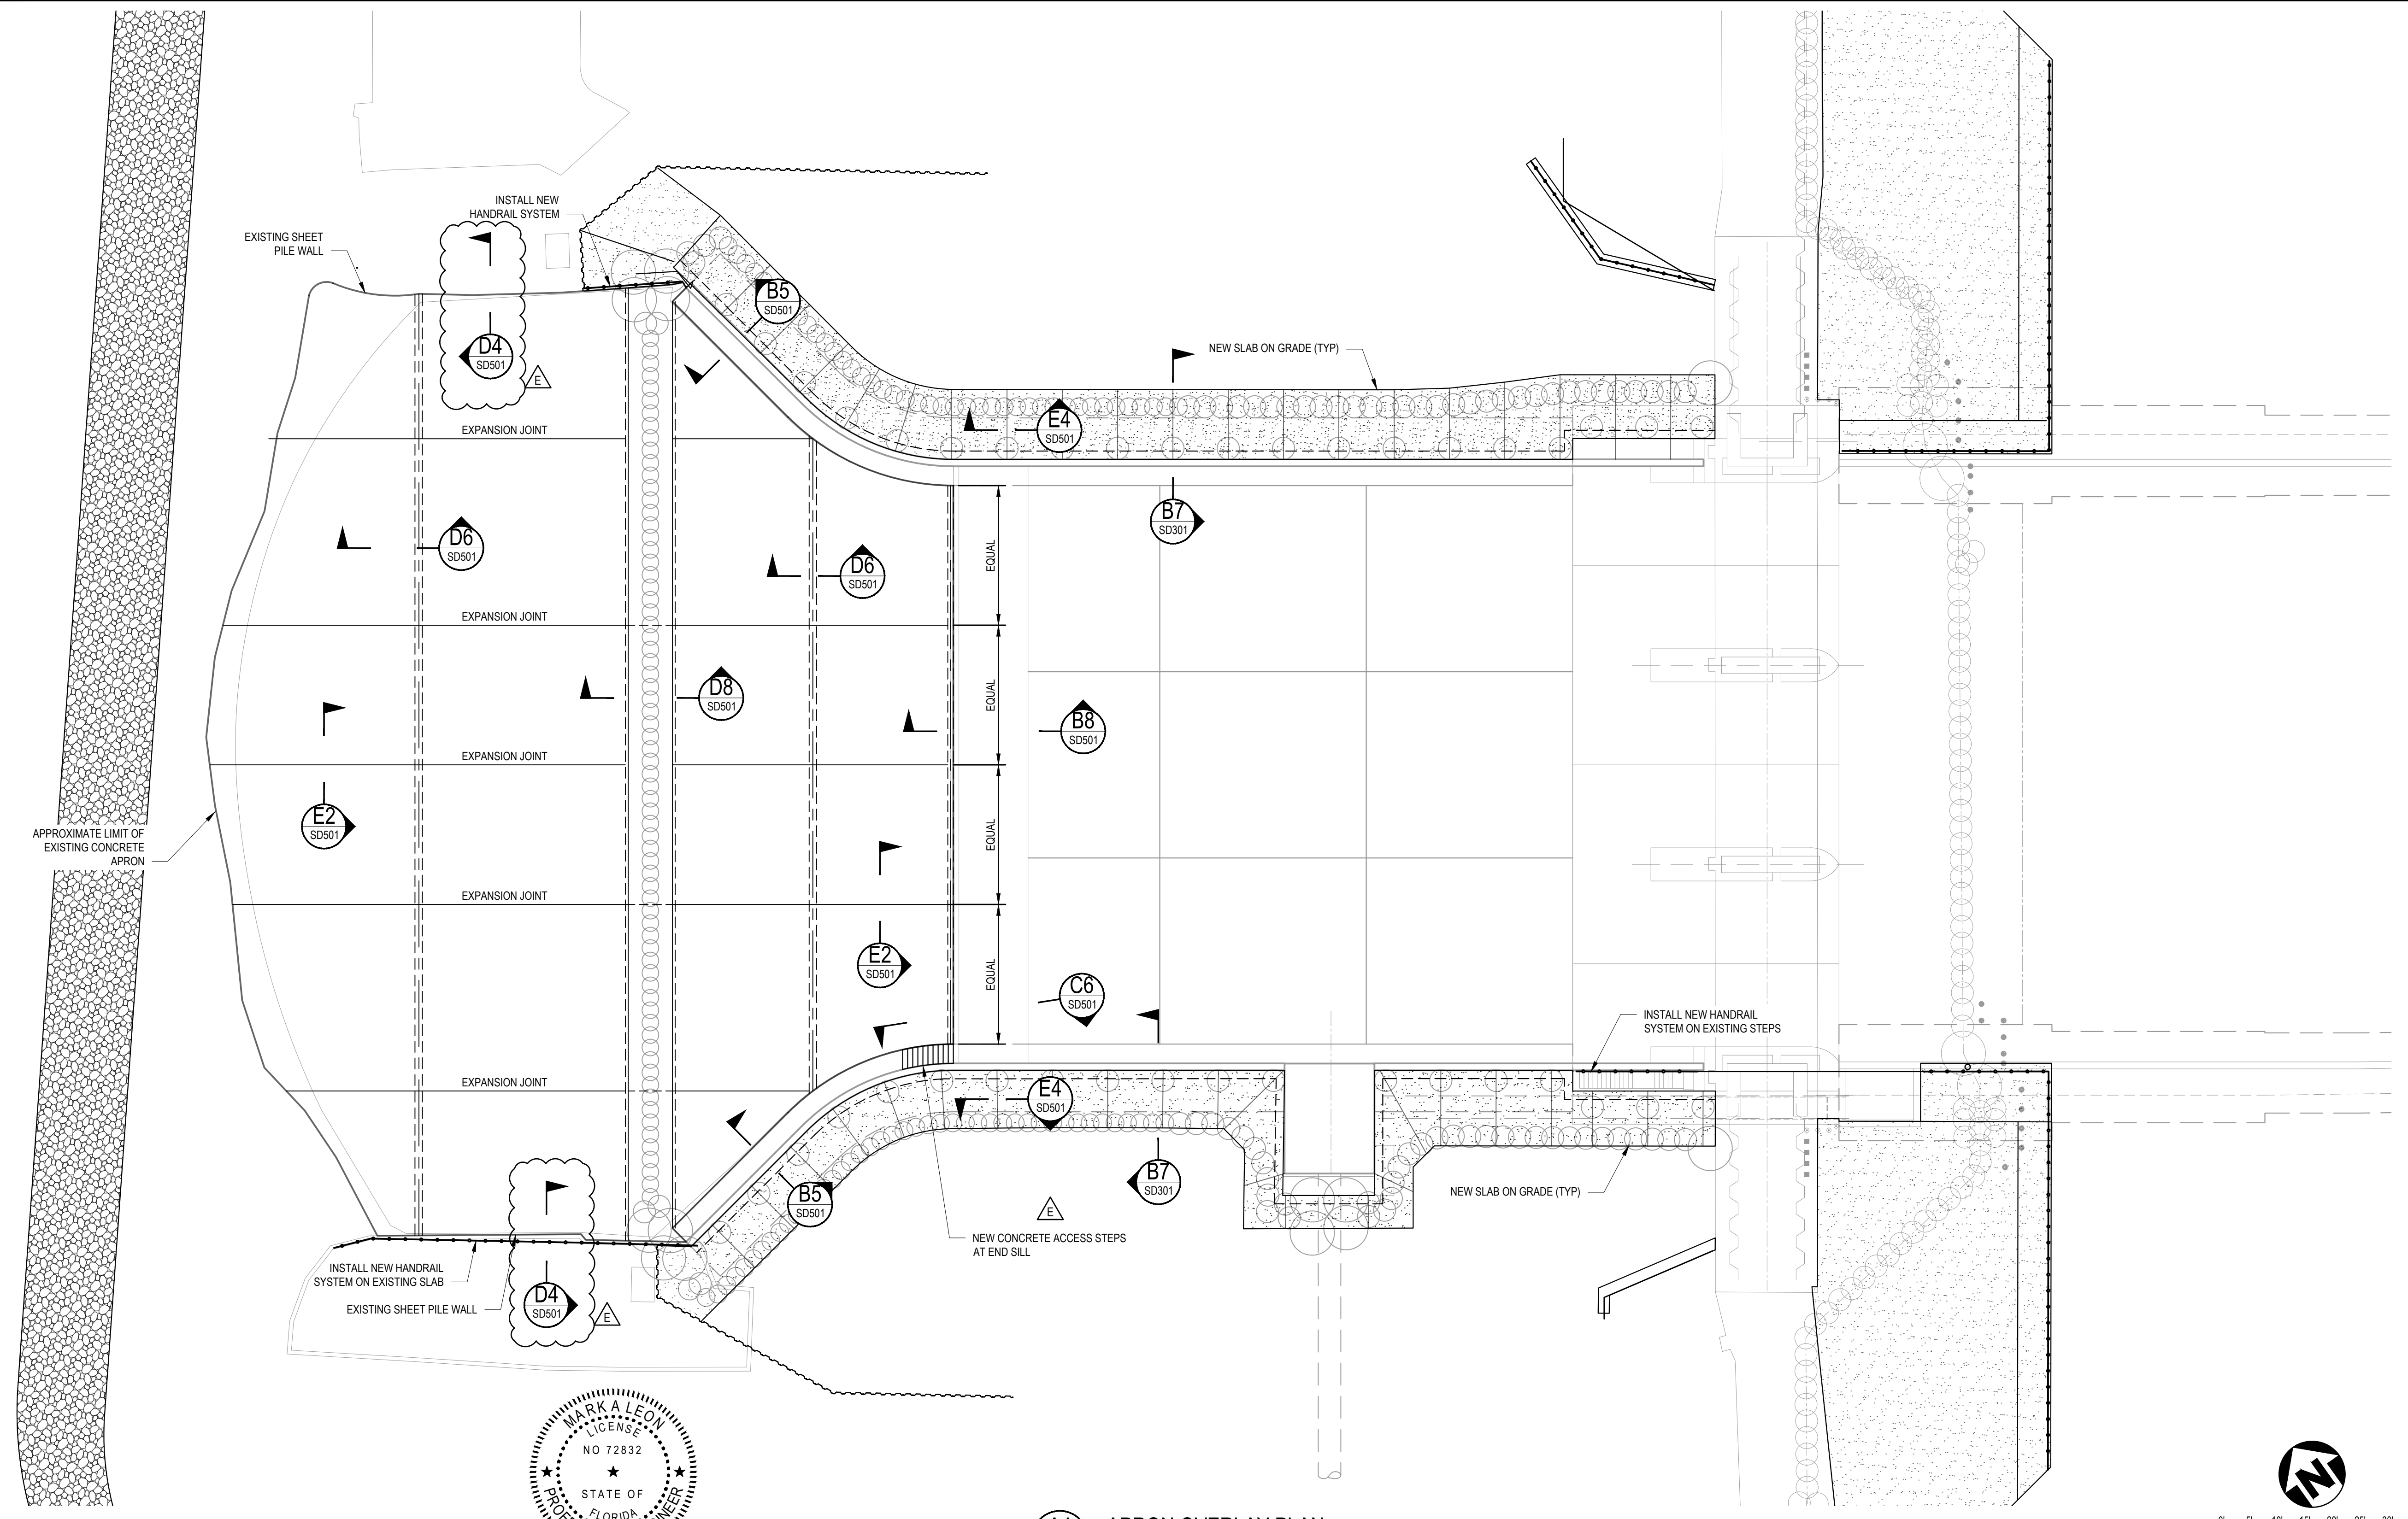

**A4** APRON OVERLAY PLAN  
SD112 SCALE: SCALE 1/6"=1'-0"

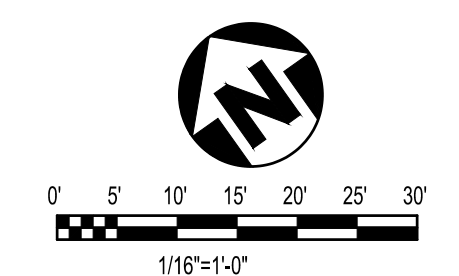

REV	DDMMYY	REVISION / ISSUE DESCRIPTION	DRN	CHK	APP	APP	APP	APP	APP	REF	NUMBER	TITLE
E	01OCT2021	MODIFIED SECTION NUMBERS										
D	09JUL2021	ISSUED FOR BID										
C	01JUL2021	100% DESIGN										
B	20MAY2021	90% DESIGN										
A	312/2021	60% REVIEW SET										

UNLESS OTHERWISE AGREED IN A WRITTEN CONTRACT BETWEEN WOOD AND ITS CLIENT, THIS DOCUMENT: (i) CONTAINS INFORMATION, DATA AND DESIGN THAT IS CONFIDENTIAL AND MAY NOT BE COPIED OR DISCLOSED; AND (ii) MAY BE USED BY THE CLIENT ONLY IN THE CONTEXT AND FOR THE EXPRESS PURPOSE FOR WHICH IT WAS INTENDED. ANY USE OF, OR RELIANCE ON, THIS DOCUMENT BY ANY THIRD PARTY IS AT THAT PARTY'S SOLE RISK.

APPROVED FOR  
A. ROSENSTEIN CLIENT PROJECT MGR  
G. ANDERSEN TECHNICAL MGR  
D. BUTCHER PROJECT MGR

PROJECT PHASE  
ISSUED FOR BID

PROJECT NO. \_\_\_\_\_

SCALE  
AS SHOWN

BY  
DES MAL 11NOV20  
DRN MJL 11NOV20  
CHK GRA 11NOV20  
APP PWM 11NOV20

STAMP/SEAL  
MARK A LEON P.E., STATE OF FLORIDA, PROFESSIONAL ENGINEER, LICENSE NO. 72832.  
THIS ITEM HAS BEEN ELECTRONICALLY SIGNED AND SEALED BY MARK A LEON ON 01 OCT 2021, USING AN SHA AUTHENTICATION CODE.  
PRINTED COPIES OF THIS DOCUMENT ARE NOT CONSIDERED SIGNED AND THE SHA AUTHENTICATION CODE MUST BE VERIFIED ON ANY ELECTRONIC COPIES.

SUBJECT		PHASE II REPAIRS TO THE LAKE MANATEE DAM	
SUBJECT		OUTFALL APRON OVERLAY PLAN	

**wood.**  
1101 CHANNELSIDE DR.  
UNIT 200  
TAMPA, FL 33602  
(813) 289-0750

CERTIFICATE OF AUTHORIZATION  
CA-5392

CLIENT DWG NO. \_\_\_\_\_

DRAWING NO.  
SD112

REV  
E

SAVED: 13-Jul-21 1:30 PM PLOTTED: 30-Sep-21 3:40 PM USER: LORENZ, MAX J